

THE THAMES WATER UTILITIES LIMITED (THAMES TIDEWAY TUNNEL) ORDER 2014 (AS AMENDED)¹ SI 2014 NO.2384

GENERAL VESTING DECLARATION No. 10

This GENERAL VESTING DECLARATION NO. 10 is made the 17 day of April 2024 by Thames Water Utilities Limited ("Thames Water").

WHEREAS:

- 1 On 3 September 2014 an order entitled The Thames Water Utilities Limited (Thames Tideway Tunnel) Order 2014 (as amended) SI 2014 No.2384 ("the Order") was made (and came into force on 24 September 2014) by the Secretaries of State for Communities and Local Government and Environment, Food and Rural Affairs under the powers conferred on them by the Planning Act 2008 authorising Thames Water to acquire the land specified in the Schedule hereto.
- 2 Notice of the making/confirmation of the Order was first published in accordance with section 134 of the Planning Act 2008 on 19 September 2014.
- 3 Preliminary notice of the intention to make a general vesting declaration in respect of any of the land described in the Schedule hereto was first published on **19 July 2023** in accordance with section 3 of the Compulsory Purchase (Vesting Declarations) Act 1981 ("the 1981 Act")², as modified by Article 34 of the Order.
- 4 That preliminary notice included the particulars specified in section 3(3) of the 1981 Act, as modified by Article 34 of the Order.
- 5 The notice referred to in (4) above specified the period of two months beginning with the date of its first publication as the period before the end of which this general vesting declaration could not be executed.

NOW THIS DEED WITNESSETH that, in exercise of the powers conferred on them by the Order and section 4 of the 1981 Act, Thames Water hereby declare:

The land described in the Schedule hereto being part of the land authorised to be acquired by the Order and more particularly delineated on the plans annexed hereto, together with the right to enter upon and take possession of the land shall vest in the Thames Water as from the end of the period of 28 days from the date on which the service of notices required by section 6 of the 1981 Act and in accordance with Article 34 of the Order is completed.

¹ The Order has been amended by (1) SI 2015/723 issued on 17 March 2015; (2) SI 2017/659 issued on 16 May 2017; (3) SI 2018/1262 issued 29 November 2018; (4) Notices of Variation Nos.1 and 2 Issued on 17 March 2015 and 17 August 2017 respectively in respect of the Deemed Marine Licence; (5) SI 2020/268 issued on 10 March 2020; and (6) SI 2020/862 issued on 13 August 2020.

² The Version of the 1981 Act is the version that applied immediately prior to amendments brought in by the Housing and Planning Bill on 13 October 2015 and as modified by the Order.

SCHEDULE

The land

| <u>Reference number on attached notice plan</u> | <u>Description of the land</u> | <u>Associated Book of Reference plot number</u> | <u>Title Number</u> |
|---|---|---|---------------------|
| FALCT/2003 | 273.6 square metres of a stratum of subsoil below hardstanding (Prices Court) where the upper surface of the stratum of the sub-soil is at a level equivalent to -26.4m (minus Twenty Six Point Four metres) OD (Ordnance Datum) or thereabout at its western boundary and -26.3m (minus Twenty Six Point Three metres) OD (Ordnance Datum) or thereabouts at its eastern boundary, and the lower surface of the stratum of the sub-soil is at a level equivalent to -42.3m (minus Forty Two Point Three metres) OD (Ordnance Datum) or thereabout at its western boundary and -42.2m (minus Forty Two Point Two metres) OD (Ordnance Datum) or thereabouts at its eastern boundary. | 183 - London Borough of Wandsworth | TGL126783 |
| FALCT/2004 | 9.1 square metres of a stratum of subsoil below flats (Prices Court) where the upper surface of the stratum of the sub-soil is at a level equivalent to -26.1m (minus Twenty Six Point One metres) OD (Ordnance Datum) or thereabout at its western boundary and -26.4m (minus Twenty Six Point Four metres) OD (Ordnance Datum) or thereabouts at its eastern boundary, and the lower surface of the stratum of the sub-soil is at a level equivalent to -42m (minus Forty Two metres) OD (Ordnance Datum) or thereabout at its western boundary and -42.2m (minus Forty Two Point Two metres) OD (Ordnance Datum) or thereabouts at its eastern boundary. | 184 - London Borough of Wandsworth | TGL126783 |
| FALCT/2005 | 82.2 square metres of a stratum of subsoil below car park, access and shrubbery (100 York Road) where the upper surface of the stratum of the sub-soil is at a level equivalent to -26.1m (minus Twenty Six Point One metres) OD (Ordnance Datum) or thereabout at its western boundary and -25.3m (minus Twenty Five Point Three metres) OD (Ordnance Datum) or thereabouts at its eastern boundary, and the lower surface of the stratum of the sub-soil is at a level equivalent to -41.9m (minus Forty One Point Nine metres) OD (Ordnance Datum) or thereabout at its western boundary and -42m (minus Forty Two metres) OD (Ordnance Datum) or thereabouts at its eastern boundary. | 186 - London Borough of Wandsworth | TGL133573 |
| FALCT/2006 | 1634 square metres of a stratum of subsoil below car park, access and shrubbery (100 York Road) where the upper surface of the stratum of the sub-soil is at a level equivalent to -26.3m (minus Twenty Six Point Three metres) OD (Ordnance Datum) or thereabout at its western boundary and -26.1m (minus Twenty Six Point One metres) OD (Ordnance Datum) or thereabouts at its eastern boundary, and the lower surface of the stratum of the sub-soil is at a level equivalent to -42.2m (minus Forty Two Point Two metres) OD (Ordnance Datum) or thereabout at its western boundary and -42m (minus Forty Two metres) OD (Ordnance Datum) or thereabouts at its eastern boundary. | 186 - London Borough of Wandsworth | TGL133573 |
| FALCT/2007 | 33.9 square metres of a stratum of subsoil below car park (100 and 110, York Road) where the upper surface of the stratum of the sub-soil is at a level equivalent to -26.4m (minus Twenty Six Point Four metres) OD (Ordnance Datum) or thereabout at its western boundary and -26.2m (minus Twenty Six Point Two metres) OD (Ordnance Datum) or thereabouts at its eastern boundary, and the lower surface of the stratum of the sub-soil is at a level equivalent to -42.2m (minus Forty Two Point Two metres) OD (Ordnance Datum) or thereabout at its western boundary and -42.1m (minus Forty Two Point One metres) OD (Ordnance Datum) or thereabouts at its eastern boundary. | 187 - London Borough of Wandsworth | TGL206028 |

| | | | |
|------------|--|------------------------------------|---------------------|
| FALCT/2015 | 501 square metres of a stratum of subsoil below gardens and hardstanding (Orbis Wharf and Vicentia Court) where the upper surface of the stratum of the sub-soil is at a level equivalent to -26.4m (minus Twenty Six Point Four metres) OD (Ordnance Datum) or thereabout at its western boundary and -26.3m (minus Twenty Six Point Three metres) OD (Ordnance Datum) or thereabouts at its eastern boundary, and the lower surface of the stratum of the sub-soil is at a level equivalent to -42.3m (minus Forty Two Point Three metres) OD (Ordnance Datum) or thereabout at its western boundary and -42.1m (minus Forty Two Point One metres) OD (Ordnance Datum) or thereabouts at its eastern boundary. | 182 - London Borough of Wandsworth | TGL46305, TGL277961 |
| FALCT/2018 | 11.2 square metres of a stratum of subsoil below hardstanding (Prices Court) where the upper surface of the stratum of the sub-soil is at a level equivalent to -26.4m (minus Twenty Six Point Four metres) OD (Ordnance Datum) or thereabout at its western boundary and -26.3m (minus Twenty Six Point Three metres) OD (Ordnance Datum) or thereabouts at its eastern boundary, and the lower surface of the stratum of the sub-soil is at a level equivalent to -42.3m (minus Forty Two Point Three metres) OD (Ordnance Datum) or thereabout at its western boundary and -42.2m (minus Forty Two Point Two metres) OD (Ordnance Datum) or thereabouts at its eastern boundary. | 183 - London Borough of Wandsworth | TGL133573 |
| FRGCT/2007 | 52.3 square metres of a stratum of subsoil below land (Enterprise Way) where the upper surface of the stratum of the sub-soil is at a level equivalent to -11m (minus Eleven metres) OD (Ordnance Datum) or thereabout at its southern boundary and -11.1m (minus Eleven Point One metres) OD (Ordnance Datum) or thereabouts at its northern boundary, and the lower surface of the stratum of the sub-soil is at a level equivalent to -25.6m (minus Twenty Five Point Six metres) OD (Ordnance Datum) or thereabout at its southern boundary and -25.7m (minus Twenty Five Point Seven metres) OD (Ordnance Datum) or thereabouts at its northern boundary. | 57 - London Borough of Wandsworth | TGL172466 |
| FRGCT/2009 | 16 square metres of a stratum of subsoil below land and footways (The Spit) where the upper surface of the stratum of the sub-soil is at a level equivalent to -11m (minus Eleven metres) OD (Ordnance Datum) or thereabout at its southern boundary and -11m (minus Eleven metres) OD (Ordnance Datum) or thereabouts at its northern boundary, and the lower surface of the stratum of the sub-soil is at a level equivalent to -25.6m (minus Twenty Five Point Six metres) OD (Ordnance Datum) or thereabout at its southern boundary and -25.6m (minus Twenty Five Point Six metres) OD (Ordnance Datum) or thereabouts at its northern boundary. | 58 - London Borough of Wandsworth | TGL12541 |
| FRGCT/2011 | 143.6 square metres of a stratum of subsoil below hardstanding and access (Enterprise Way) where the upper surface of the stratum of the sub-soil is at a level equivalent to -10.9m (minus Ten Point Nine metres) OD (Ordnance Datum) or thereabout at its southern boundary and -11m (minus Eleven metres) OD (Ordnance Datum) or thereabouts at its northern boundary, and the lower surface of the stratum of the sub-soil is at a level equivalent to -25.5m (minus Twenty Five Point Five metres) OD (Ordnance Datum) or thereabout at its southern boundary and -25.6m (minus Twenty Five Point Six metres) OD (Ordnance Datum) or thereabouts at its northern boundary. | 59 - London Borough of Wandsworth | TGL274206 |
| FRGCT/2013 | 122.9 square metres of a stratum of subsoil below building, hardstanding, cable bridge and shrubbery (off Osiers Road) where the upper surface of the stratum of the sub-soil is at a level equivalent to -10.8m (minus Ten Point Eight metres) OD (Ordnance Datum) or thereabout at its southern boundary and -10.9m (minus Ten Point Nine metres) OD (Ordnance Datum) or thereabouts at its northern boundary, and the lower surface of the stratum of the sub-soil is at a level equivalent to -25.4m (minus Twenty Five Point Four metres) OD (Ordnance Datum) or thereabout at its southern boundary and -25.5m (minus Twenty Five Point Five metres) OD | 64 - London Borough of Wandsworth | SGL311311 |

| | | | |
|------------|--|------------------------------------|-----------|
| | (Ordnance Datum) or thereabouts at its northern boundary. | | |
| FRGCT/2017 | 4.9 square metres of a stratum of subsoil below yard and storage (Battersea Boat Yard) where the upper surface of the stratum of the sub-soil is at a level equivalent to -10.7m (minus Ten Point Seven metres) OD (Ordnance Datum) or thereabout at its southern boundary and -10.7m (minus Ten Point Seven metres) OD (Ordnance Datum) or thereabouts at its northern boundary, and the lower surface of the stratum of the sub-soil is at a level equivalent to -25.3m (minus Twenty Five Point Three metres) OD (Ordnance Datum) or thereabout at its southern boundary and -25.3m (minus Twenty Five Point Three metres) OD (Ordnance Datum) or thereabouts at its northern boundary. | 72 – London Borough of Wandsworth | TGL60787 |
| FRGCT/2019 | 118.3 square metres of a stratum of subsoil below yard and storage (Battersea Boat Yard) where the upper surface of the stratum of the sub-soil is at a level equivalent to -10.7m (minus Ten Point Seven metres) OD (Ordnance Datum) or thereabout at its southern boundary and -10.7m (minus Ten Point Seven metres) OD (Ordnance Datum) or thereabouts at its northern boundary, and the lower surface of the stratum of the sub-soil is at a level equivalent to -25.3m (minus Twenty Five Point Three metres) OD (Ordnance Datum) or thereabout at its southern boundary and -25.3m (minus Twenty Five Point Three metres) OD (Ordnance Datum) or thereabouts at its northern boundary. | 74 – London Borough of Wandsworth | TGL60787 |
| FRGCT/2020 | 206.4 square metres of a stratum of subsoil below yard and storage (Battersea Boat Yard) where the upper surface of the stratum of the sub-soil is at a level equivalent to -10.6m (minus Ten Point Six metres) OD (Ordnance Datum) or thereabout at its southern boundary and -10.7m (minus Ten Point Seven metres) OD (Ordnance Datum) or thereabouts at its northern boundary, and the lower surface of the stratum of the sub-soil is at a level equivalent to -25.2m (minus Twenty Five Point Two metres) OD (Ordnance Datum) or thereabout at its southern boundary and -25.3m (minus Twenty Five Point Three metres) OD (Ordnance Datum) or thereabouts at its northern boundary. | 75 – London Borough of Wandsworth | TGL60787 |
| FRGCT/2027 | 3.9 square metres of a stratum of subsoil below hardstanding and weigh bridge off public Road (Dormay Street) where the upper surface of the stratum of the sub-soil is at a level equivalent to -7.5m (Seven Point Five metres) OD (Ordnance Datum) or thereabout at its western boundary and -7.5m (Seven Point Five metres) OD (Ordnance Datum) or thereabouts at its eastern boundary, and the lower surface of the stratum of the sub-soil is at a level equivalent to -22.1m (Twenty Two Point One metres) OD (Ordnance Datum) or thereabout at its western boundary and -22.1m (Twenty Two Point One metres) OD (Ordnance Datum) or thereabouts at its eastern boundary. | 100 – London Borough of Wandsworth | TGL79342 |
| FRGCT/2030 | 189.6 square metres of a stratum of subsoil below car park (Dormay Street) where the upper surface of the stratum of the sub-soil is at a level equivalent to -7.5m (minus Seven Point Five metres) OD (Ordnance Datum) or thereabout at its southern boundary and -7.5m (minus Seven Point Five metres) OD (Ordnance Datum) or thereabouts at its northern boundary, and the lower surface of the stratum of the sub-soil is at a level equivalent to -22.1m (minus Twenty Two Point One metres) OD (Ordnance Datum) or thereabout at its southern boundary and -22.1m (minus Twenty Two Point One metres) OD (Ordnance Datum) or thereabouts at its northern boundary. | 104 – London Borough of Wandsworth | TGL348642 |
| FRGCT/2031 | 48.7 square metres of a stratum of subsoil below public road and footway (Dormay Street) where the upper surface of the stratum of the sub-soil is at a level equivalent to -7.5m (minus Seven Point Five metres) OD (Ordnance Datum) or thereabout at its southern boundary and -7.5m (minus Seven Point Five metres) OD (Ordnance Datum) or thereabouts at its northern boundary, and the lower surface of the stratum of the sub-soil is at a level equivalent to - | 103 – London Borough of Wandsworth | 217033 |

| | | | |
|------------|--|------------------------------------|--------------|
| | 22.1m (minus Twenty Two Point One metres) OD (Ordnance Datum) or thereabout at its southern boundary and -22.1m (minus Twenty Two Point One metres) OD (Ordnance Datum) or thereabouts at its northern boundary. | | |
| FRGCT/2032 | 208.4 square metres of a stratum of subsoil below warehouse and hardstanding off public road (Dormay Street) where the upper surface of the stratum of the sub-soil is at a level equivalent to -7.4m (minus Seven Point Four metres) OD (Ordnance Datum) or thereabout at its southern boundary and -7.5m (minus Seven Point Five metres) OD (Ordnance Datum) or thereabouts at its northern boundary, and the lower surface of the stratum of the sub-soil is at a level equivalent to -22m (minus Twenty Two metres) OD (Ordnance Datum) or thereabout at its southern boundary and -22.1m (minus Twenty Two Point One metres) OD (Ordnance Datum) or thereabouts at its northern boundary. | 93a – London Borough of Wandsworth | TGL348642 |
| FRGCT/2033 | 308.2 square metres of a stratum of subsoil below public road and footways (Dormay Street) where the upper surface of the stratum of the sub-soil is at a level equivalent to -7.3m (minus Seven Point Three metres) OD (Ordnance Datum) or thereabout at its southern boundary and -7.5m (minus Seven Point Five metres) OD (Ordnance Datum) or thereabouts at its northern boundary, and the lower surface of the stratum of the sub-soil is at a level equivalent to -21.9m (minus Twenty One Point Nine metres) OD (Ordnance Datum) or thereabout at its southern boundary and -22.1m (minus Twenty Two Point One metres) OD (Ordnance Datum) or thereabouts at its northern boundary. | 105 – London Borough of Wandsworth | Unregistered |
| FRGCT/2034 | 122.4 square metres of a stratum of subsoil below hardstanding, office and warehouse (10, Dormay Street) where the upper surface of the stratum of the sub-soil is at a level equivalent to -7.4m (minus Seven Point Four metres) OD (Ordnance Datum) or thereabout at its southern boundary and -7.4m (minus Seven Point Four metres) OD (Ordnance Datum) or thereabouts at its northern boundary, and the lower surface of the stratum of the sub-soil is at a level equivalent to -22m (minus Twenty Two metres) OD (Ordnance Datum) or thereabout at its southern boundary and -22m (minus Twenty Two metres) OD (Ordnance Datum) or thereabouts at its northern boundary. | 107 – London Borough of Wandsworth | TGL63825 |
| FRGCT/2035 | 32.2 square metres of a stratum of subsoil below warehouse, hardstanding and office (off Dormay Street) where the upper surface of the stratum of the sub-soil is at a level equivalent to -7.4m (minus Seven Point Four metres) OD (Ordnance Datum) or thereabout at its southern boundary and -7.4m (minus Seven Point Four metres) OD (Ordnance Datum) or thereabouts at its northern boundary, and the lower surface of the stratum of the sub-soil is at a level equivalent to -22m (minus Twenty Two metres) OD (Ordnance Datum) or thereabout at its southern boundary and -22m (minus Twenty Two metres) OD (Ordnance Datum) or thereabouts at its northern boundary. | 108 – London Borough of Wandsworth | LN27793 |
| FRGCT/2036 | 1 square metres of a stratum of subsoil below public road and footway (Dormay Street) where the upper surface of the stratum of the sub-soil is at a level equivalent to -7.4m (minus Seven Point Four metres) OD (Ordnance Datum) or thereabout at its southern boundary and -7.4m (minus Seven Point Four metres) OD (Ordnance Datum) or thereabouts at its northern boundary, and the lower surface of the stratum of the sub-soil is at a level equivalent to -22m (minus Twenty Two metres) OD (Ordnance Datum) or thereabout at its southern boundary and -22m (minus Twenty Two metres) OD (Ordnance Datum) or thereabouts at its northern boundary. | 110 – London Borough of Wandsworth | Unregistered |
| FRGCT/2037 | 237.2 square metres of a stratum of subsoil below public house and garden (14, Armoury Way) where the upper surface of the stratum of the sub-soil is at a level equivalent to -7.3m (minus Seven Point Three metres) OD (Ordnance Datum) or thereabout at its southern | 112 – London Borough of Wandsworth | LN28015 |

| | | | |
|------------|--|------------------------------------|-----------|
| | boundary and -7.4m (minus Seven Point Four metres) OD (Ordnance Datum) or thereabouts at its northern boundary, and the lower surface of the stratum of the sub-soil is at a level equivalent to -21.9m (minus Twenty One Point Nine metres) OD (Ordnance Datum) or thereabout at its southern boundary and -22m (minus Twenty Two metres) OD (Ordnance Datum) or thereabouts at its northern boundary. | | |
| FRGCT/2038 | 48.7 square metres of a stratum of subsoil below house and garden (16, Armoury Way) where the upper surface of the stratum of the sub-soil is at a level equivalent to -7.3m (minus Seven Point Three metres) OD (Ordnance Datum) or thereabout at its southern boundary and -7.3m (minus Seven Point Three metres) OD (Ordnance Datum) or thereabouts at its northern boundary, and the lower surface of the stratum of the sub-soil is at a level equivalent to -21.9m (minus Twenty One Point Nine metres) OD (Ordnance Datum) or thereabout at its southern boundary and -21.9m (minus Twenty One Point Nine metres) OD (Ordnance Datum) or thereabouts at its northern boundary. | 113 – London Borough of Wandsworth | TGL156323 |
| FRGCT/2039 | 1 square metres of a stratum of subsoil below house and garden (18, Armoury Way) where the upper surface of the stratum of the sub-soil is at a level equivalent to -7.3m (minus Seven Point Three metres) OD (Ordnance Datum) or thereabout at its southern boundary and -7.3m (minus Seven Point Three metres) OD (Ordnance Datum) or thereabouts at its northern boundary, and the lower surface of the stratum of the sub-soil is at a level equivalent to -21.9m (minus Twenty One Point Nine metres) OD (Ordnance Datum) or thereabout at its southern boundary and -21.9m (minus Twenty One Point Nine metres) OD (Ordnance Datum) or thereabouts at its northern boundary. | 114 – London Borough of Wandsworth | LN9713 |
| FRGCT/2041 | 25.7 square metres of a stratum of subsoil below hardstanding and car park (Armoury Way) where the upper surface of the stratum of the sub-soil is at a level equivalent to -7.2m (minus Seven Point Two metres) OD (Ordnance Datum) or thereabout at its southern boundary and -7.3m (minus Seven Point Three metres) OD (Ordnance Datum) or thereabouts at its northern boundary, and the lower surface of the stratum of the sub-soil is at a level equivalent to -21.8m (minus Twenty One Point Eight metres) OD (Ordnance Datum) or thereabout at its southern boundary and -21.9m (minus Twenty One Point Nine metres) OD (Ordnance Datum) or thereabouts at its northern boundary. | 123 – London Borough of Wandsworth | SGL58453 |
| FRGCT/2042 | 44.2 square metres of a stratum of subsoil below hardstanding and car park (13, Wandsworth Plain) where the upper surface of the stratum of the sub-soil is at a level equivalent to -7.2m (minus Seven Point Two metres) OD (Ordnance Datum) or thereabout at its southern boundary and -7.2m (minus Seven Point Two metres) OD (Ordnance Datum) or thereabouts at its northern boundary, and the lower surface of the stratum of the sub-soil is at a level equivalent to -21.8m (minus Twenty One Point Eight metres) OD (Ordnance Datum) or thereabout at its southern boundary and -21.8m (minus Twenty One Point Eight metres) OD (Ordnance Datum) or thereabouts at its northern boundary. | 126 – London Borough of Wandsworth | 430927 |
| FRGCT/2043 | 8.2 square metres of a stratum of subsoil below building, hardstanding, shrubbery and car park (Capital Studios, 13, Wandsworth Plain) where the upper surface of the stratum of the sub-soil is at a level equivalent to -7.1m (minus Seven Point One metres) OD (Ordnance Datum) or thereabout at its southern boundary and -7.2m (minus Seven Point Two metres) OD (Ordnance Datum) or thereabouts at its northern boundary, and the lower surface of the stratum of the sub-soil is at a level equivalent to -21.7m (minus Twenty One Point Seven metres) OD (Ordnance Datum) or thereabout at its southern boundary and -21.8m (minus Twenty One Point Eight metres) OD (Ordnance Datum) or thereabouts at its northern boundary. | 127 – London Borough of Wandsworth | LN244605 |

| | | | |
|------------|--|------------------------------------|--------------|
| FRGCT/2045 | 219.9 square metres of a stratum of subsoil below gardens and hardstanding (41, Armoury Way and 20 to 22 Wandsworth Plain) where the upper surface of the stratum of the sub-soil is at a level equivalent to -7.1m (minus Seven Point One metres) OD (Ordnance Datum) or thereabout at its southern boundary and -7.1m (minus Seven Point One metres) OD (Ordnance Datum) or thereabouts at its northern boundary, and the lower surface of the stratum of the sub-soil is at a level equivalent to -21.7m (minus Twenty One Point Seven metres) OD (Ordnance Datum) or thereabout at its southern boundary and -21.7m (minus Twenty One Point Seven metres) OD (Ordnance Datum) or thereabouts at its northern boundary. | 125 – London Borough of Wandsworth | SGL365152 |
| FRGCT/2046 | 7.8 square metres of a stratum of subsoil below flats (21, Wandsworth Plain) where the upper surface of the stratum of the sub-soil is at a level equivalent to -7.1m (minus Seven Point One metres) OD (Ordnance Datum) or thereabout at its southern boundary and -7.1m (minus Seven Point One metres) OD (Ordnance Datum) or thereabouts at its northern boundary, and the lower surface of the stratum of the sub-soil is at a level equivalent to -21.7m (minus Twenty One Point Seven metres) OD (Ordnance Datum) or thereabout at its southern boundary and -21.7m (minus Twenty One Point Seven metres) OD (Ordnance Datum) or thereabouts at its northern boundary. | 130 – London Borough of Wandsworth | SGL365152 |
| FRGCT/2047 | 0.3 square metres of a stratum of subsoil below flats (22, Wandsworth Plain) where the upper surface of the stratum of the sub-soil is at a level equivalent to -7.1m (minus Seven Point One metres) OD (Ordnance Datum) or thereabout at its southern boundary and -7.1m (minus Seven Point One metres) OD (Ordnance Datum) or thereabouts at its northern boundary, and the lower surface of the stratum of the sub-soil is at a level equivalent to -21.7m (minus Twenty One Point Seven metres) OD (Ordnance Datum) or thereabout at its southern boundary and -21.7m (minus Twenty One Point Seven metres) OD (Ordnance Datum) or thereabouts at its northern boundary. | 131 – London Borough of Wandsworth | SGL365152 |
| FRGCT/2048 | 1.1 square metres of a stratum of subsoil below house and garden (7 to 9, Church Row) where the upper surface of the stratum of the sub-soil is at a level equivalent to -7.1m (minus Seven Point One metres) OD (Ordnance Datum) or thereabout at its southern boundary and -7.1m (minus Seven Point One metres) OD (Ordnance Datum) or thereabouts at its northern boundary, and the lower surface of the stratum of the sub-soil is at a level equivalent to -21.7m (minus Twenty One Point Seven metres) OD (Ordnance Datum) or thereabout at its southern boundary and -21.7m (minus Twenty One Point Seven metres) OD (Ordnance Datum) or thereabouts at its northern boundary. | 132 – London Borough of Wandsworth | 370826 |
| FRGCT/2049 | 0.8 square metres of a stratum of subsoil below house and garden (6, Church Row) where the upper surface of the stratum of the sub-soil is at a level equivalent to -7.1m (minus Seven Point One metres) OD (Ordnance Datum) or thereabout at its southern boundary and -7.1m (minus Seven Point One metres) OD (Ordnance Datum) or thereabouts at its northern boundary, and the lower surface of the stratum of the sub-soil is at a level equivalent to -21.7m (minus Twenty One Point Seven metres) OD (Ordnance Datum) or thereabout at its southern boundary and -21.7m (minus Twenty One Point Seven metres) OD (Ordnance Datum) or thereabouts at its northern boundary. | 133 – London Borough of Wandsworth | LN215960 |
| FRGCT/2050 | 20.7 square metres of a stratum of subsoil below public footway (All Saints Passage) where the upper surface of the stratum of the sub-soil is at a level equivalent to -7m (minus Seven metres) OD (Ordnance Datum) or thereabout at its southern boundary and -7.1m (minus Seven Point One metres) OD (Ordnance Datum) or thereabouts at its northern boundary, and the lower surface of the stratum of the sub-soil is at a level equivalent to -21.6m (minus Twenty One Point Six metres) OD (Ordnance Datum) or thereabout | 136 – London Borough of Wandsworth | Unregistered |

| | | | |
|------------|---|------------------------------------|-----------|
| | at its southern boundary and -21.7m (minus Twenty One Point Seven metres) OD (Ordnance Datum) or thereabouts at its northern boundary. | | |
| FRGCT/2051 | 124.9 square metres of a stratum of subsoil below church (All Saints Church), grassed area and access where the upper surface of the stratum of the sub-soil is at a level equivalent to -7m (minus Seven metres) OD (Ordnance Datum) or thereabout at its southern boundary and -7m (minus Seven metres) OD (Ordnance Datum) or thereabouts at its northern boundary, and the lower surface of the stratum of the sub-soil is at a level equivalent to -21.6m (minus Twenty One Point Six metres) OD (Ordnance Datum) or thereabout at its southern boundary and -21.6m (minus Twenty One Point Six metres) OD (Ordnance Datum) or thereabouts at its northern boundary. | 137 – London Borough of Wandsworth | TGL398784 |
| FRGCT/2052 | 2.1 square metres of a stratum of subsoil below houses and gardens (2 and 3, Church Row) where the upper surface of the stratum of the sub-soil is at a level equivalent to -7m (minus Seven metres) OD (Ordnance Datum) or thereabout at its southern boundary and -7m (minus Seven metres) OD (Ordnance Datum) or thereabouts at its northern boundary, and the lower surface of the stratum of the sub-soil is at a level equivalent to -21.6m (minus Twenty One Point Six metres) OD (Ordnance Datum) or thereabout at its southern boundary and -21.6m (minus Twenty One Point Six metres) OD (Ordnance Datum) or thereabouts at its northern boundary. | 139 – London Borough of Wandsworth | LN84172 |
| FRGCT/2053 | 8.1 square metres of a stratum of subsoil below house and garden (1, Church Row) where the upper surface of the stratum of the sub-soil is at a level equivalent to -7m (minus Seven metres) OD (Ordnance Datum) or thereabout at its southern boundary and -7m (minus Seven metres) OD (Ordnance Datum) or thereabouts at its northern boundary, and the lower surface of the stratum of the sub-soil is at a level equivalent to -21.6m (minus Twenty One Point Six metres) OD (Ordnance Datum) or thereabout at its southern boundary and -21.6m (minus Twenty One Point Six metres) OD (Ordnance Datum) or thereabouts at its northern boundary. | 141 – London Borough of Wandsworth | SGL121409 |
| FRGCT/2054 | 58.7 square metres of a stratum of subsoil below public house (The Grand Union, 94 to 96, Wandsworth High Street) where the upper surface of the stratum of the sub-soil is at a level equivalent to -7m (minus Seven metres) OD (Ordnance Datum) or thereabout at its southern boundary and -7m (minus Seven metres) OD (Ordnance Datum) or thereabouts at its northern boundary, and the lower surface of the stratum of the sub-soil is at a level equivalent to -21.6m (minus Twenty One Point Six metres) OD (Ordnance Datum) or thereabout at its southern boundary and -21.6m (minus Twenty One Point Six metres) OD (Ordnance Datum) or thereabouts at its northern boundary. | 142 – London Borough of Wandsworth | LN41146 |
| FRGCT/2059 | 7.3 square metres of a stratum of subsoil below shop and flats (117, Wandsworth High Street) where the upper surface of the stratum of the sub-soil is at a level equivalent to -7m (minus Seven metres) OD (Ordnance Datum) or thereabout at its southern boundary and -7m (minus Seven metres) OD (Ordnance Datum) or thereabouts at its northern boundary, and the lower surface of the stratum of the sub-soil is at a level equivalent to -21.6m (minus Twenty One Point Six metres) OD (Ordnance Datum) or thereabout at its southern boundary and -21.6m (minus Twenty One Point Six metres) OD (Ordnance Datum) or thereabouts at its northern boundary. | 155 – London Borough of Wandsworth | SGL479394 |
| FRGCT/2060 | 43.4 square metres of a stratum of subsoil below shop and flats (115, Wandsworth High Street) where the upper surface of the stratum of the sub-soil is at a level equivalent to -6.9m (minus Six Point Nine metres) OD (Ordnance Datum) or thereabout at its southern boundary and -7m (minus Seven metres) OD (Ordnance Datum) or thereabouts at its northern boundary, and the lower surface of the stratum of the sub-soil is at a level equivalent to - | 156 – London Borough of Wandsworth | SGL479393 |

| | | | |
|------------|---|------------------------------------|---|
| | 21.5m (minus Twenty One Point Five metres) OD (Ordnance Datum) or thereabout at its southern boundary and -21.6m (minus Twenty One Point Six metres) OD (Ordnance Datum) or thereabouts at its northern boundary. | | |
| FRGCT/2061 | 255.9 square metres of a stratum of subsoil below shop and flats (111 and 113, Wandsworth High Street) where the upper surface of the stratum of the sub-soil is at a level equivalent to -6.9m (minus Six Point Nine metres) OD (Ordnance Datum) or thereabout at its southern boundary and -7m (minus Seven metres) OD (Ordnance Datum) or thereabouts at its northern boundary, and the lower surface of the stratum of the sub-soil is at a level equivalent to -21.5m (minus Twenty One Point Five metres) OD (Ordnance Datum) or thereabout at its southern boundary and -21.6m (minus Twenty One Point Six metres) OD (Ordnance Datum) or thereabouts at its northern boundary. | 157 – London Borough of Wandsworth | TGL136964, TGL344756 |
| FRGCT/2062 | 122.2 square metres of a stratum of subsoil below shop and flats and garden (107 and 109, Wandsworth High Street) where the upper surface of the stratum of the sub-soil is at a level equivalent to -6.9m (minus Six Point Nine metres) OD (Ordnance Datum) or thereabout at its southern boundary and -6.9m (minus Six Point Nine metres) OD (Ordnance Datum) or thereabouts at its northern boundary, and the lower surface of the stratum of the sub-soil is at a level equivalent to -21.5m (minus Twenty One Point Five metres) OD (Ordnance Datum) or thereabout at its southern boundary and -21.5m (minus Twenty One Point Five metres) OD (Ordnance Datum) or thereabouts at its northern boundary. | 158 – London Borough of Wandsworth | SGL412082 |
| FRGCT/2063 | 57.6 square metres of a stratum of subsoil below access (Chapel Yard) (to the rear of 107 to 111, Wandsworth High Street) where the upper surface of the stratum of the sub-soil is at a level equivalent to -6.9m (minus Six Point Nine metres) OD (Ordnance Datum) or thereabout at its southern boundary and -6.9m (minus Six Point Nine metres) OD (Ordnance Datum) or thereabouts at its northern boundary, and the lower surface of the stratum of the sub-soil is at a level equivalent to -21.5m (minus Twenty One Point Five metres) OD (Ordnance Datum) or thereabout at its southern boundary and -21.5m (minus Twenty One Point Five metres) OD (Ordnance Datum) or thereabouts at its northern boundary. | 162 – London Borough of Wandsworth | Unregistered |
| FRGCT/2064 | 39.6 square metres of a stratum of subsoil below flats (Vyne House, 2, Hardwicks Square) where the upper surface of the stratum of the sub-soil is at a level equivalent to -6.8m (minus Six Point Eight metres) OD (Ordnance Datum) or thereabout at its southern boundary and -6.9m (minus Six Point Nine metres) OD (Ordnance Datum) or thereabouts at its northern boundary, and the lower surface of the stratum of the sub-soil is at a level equivalent to -21.4m (minus Twenty One Point Four metres) OD (Ordnance Datum) or thereabout at its southern boundary and -21.5m (minus Twenty One Point Five metres) OD (Ordnance Datum) or thereabouts at its northern boundary. | 163 – London Borough of Wandsworth | TGL265327, TGL316174, TGL378537, TGL385698, TGL404523 |
| FRGCT/2065 | 715.7 square metres of a stratum of subsoil below public road and footway (Buckhold Road) where the upper surface of the stratum of the sub-soil is at a level equivalent to -6.7m (minus Six Point Seven metres) OD (Ordnance Datum) or thereabout at its southern boundary and -6.9m (minus Six Point Nine metres) OD (Ordnance Datum) or thereabouts at its northern boundary, and the lower surface of the stratum of the sub-soil is at a level equivalent to -21.3m (minus Twenty One Point Three metres) OD (Ordnance Datum) or thereabout at its southern boundary and -21.5m (minus Twenty One Point Five metres) OD (Ordnance Datum) or thereabouts at its northern boundary. | 164 – London Borough of Wandsworth | SGL42960, SGL175268 |
| FRGCT/2066 | 204.7 square metres of a stratum of subsoil below private road and footway (Hardwicks Square) and public road (Buckhold Road) where the upper surface of the stratum of the sub-soil is at a level equivalent to -6.7m (minus Six Point Seven metres) OD (Ordnance | 167 – London Borough of Wandsworth | TGL378358 |

| | | | |
|------------|--|------------------------------------|--|
| | Datum) or thereabout at its southern boundary and -6.7m (minus Six Point Seven metres) OD (Ordnance Datum) or thereabouts at its northern boundary, and the lower surface of the stratum of the sub-soil is at a level equivalent to -21.3m (minus Twenty One Point Three metres) OD (Ordnance Datum) or thereabout at its southern boundary and -21.3m (minus Twenty One Point Three metres) OD (Ordnance Datum) or thereabouts at its northern boundary. | | |
| FRGCT/2067 | 6.9 square metres of a stratum of subsoil below public road and footway (Buckhold Road) where the upper surface of the stratum of the sub-soil is at a level equivalent to -6.7m (minus Six Point Seven metres) OD (Ordnance Datum) or thereabout at its southern boundary and -6.7m (minus Six Point Seven metres) OD (Ordnance Datum) or thereabouts at its northern boundary, and the lower surface of the stratum of the sub-soil is at a level equivalent to -21.3m (minus Twenty One Point Three metres) OD (Ordnance Datum) or thereabout at its southern boundary and -21.3m (minus Twenty One Point Three metres) OD (Ordnance Datum) or thereabouts at its northern boundary. | 169 – London Borough of Wandsworth | Unregistered |
| FRGCT/2068 | 197.6 square metres of a stratum of subsoil below public road and footways (Buckhold Road) where the upper surface of the stratum of the sub-soil is at a level equivalent to -6.6m (minus Six Point Six metres) OD (Ordnance Datum) or thereabout at its southern boundary and -6.7m (minus Six Point Seven metres) OD (Ordnance Datum) or thereabouts at its northern boundary, and the lower surface of the stratum of the sub-soil is at a level equivalent to -21.2m (minus Twenty One Point Two metres) OD (Ordnance Datum) or thereabout at its southern boundary and -21.3m (minus Twenty One Point Three metres) OD (Ordnance Datum) or thereabouts at its northern boundary. | 171 – London Borough of Wandsworth | Unregistered |
| FRGCT/2069 | 744.1 square metres of a stratum of subsoil below commercial units, hardstanding, car park (Southside Car Park 2, Buckhold Road) and footways (Buckhold Road) where the upper surface of the stratum of the sub-soil is at a level equivalent to -6.6m (minus Six Point Six metres) OD (Ordnance Datum) or thereabout at its southern boundary and -6.8m (minus Six Point Eight metres) OD (Ordnance Datum) or thereabouts at its northern boundary, and the lower surface of the stratum of the sub-soil is at a level equivalent to -21.2m (minus Twenty One Point Two metres) OD (Ordnance Datum) or thereabout at its southern boundary and -21.4m (minus Twenty One Point Four metres) OD (Ordnance Datum) or thereabouts at its northern boundary. | 165 – London Borough of Wandsworth | SGL42960, TGL229297, TGL418783, TGL316686, SGL175268, TGL473653 |
| FRGCT/2070 | 6.4 square metres of a stratum of subsoil below public road and footway (Buckhold Road) where the upper surface of the stratum of the sub-soil is at a level equivalent to -6.6m (minus Six Point Six metres) OD (Ordnance Datum) or thereabout at its southern boundary and -6.6m (minus Six Point Six metres) OD (Ordnance Datum) or thereabouts at its northern boundary, and the lower surface of the stratum of the sub-soil is at a level equivalent to -21.2m (minus Twenty One Point Two metres) OD (Ordnance Datum) or thereabout at its southern boundary and -21.2m (minus Twenty One Point Two metres) OD (Ordnance Datum) or thereabouts at its northern boundary. | 172 – London Borough of Wandsworth | Unregistered |
| FRGCT/2071 | 27.9 square metres of a stratum of subsoil below car park (Traders Hall, off Neville Gill close) where the upper surface of the stratum of the sub-soil is at a level equivalent to -6.6m (minus Six Point Six metres) OD (Ordnance Datum) or thereabout at its southern boundary and -6.6m (minus Six Point Six metres) OD (Ordnance Datum) or thereabouts at its northern boundary, and the lower surface of the stratum of the sub-soil is at a level equivalent to -21.2m (minus Twenty One Point Two metres) OD (Ordnance Datum) or thereabout at its southern boundary and -21.2m (minus Twenty One Point Two metres) OD (Ordnance Datum) or thereabouts at its northern boundary. | 174 – London Borough of Wandsworth | SGL42960, SGL175268, TGL473653, TGL253892 |

| | | | |
|------------|--|------------------------------------|---------------------|
| FRGCT/2072 | 173.8 square metres of a stratum of subsoil below public road and footways (Neville Gill Close) where the upper surface of the stratum of the sub-soil is at a level equivalent to -6.5m (minus Six Point Five metres) OD (Ordnance Datum) or thereabout at its southern boundary and -6.6m (minus Six Point Six metres) OD (Ordnance Datum) or thereabouts at its northern boundary, and the lower surface of the stratum of the sub-soil is at a level equivalent to -21.1m (minus Twenty One Point One metres) OD (Ordnance Datum) or thereabout at its southern boundary and -21.2m (minus Twenty One Point Two metres) OD (Ordnance Datum) or thereabouts at its northern boundary. | 173 – London Borough of Wandsworth | SGL42960, SGL175268 |
| FRGCT/2074 | 21.9 square metres of a stratum of subsoil below public road and footways (Neville Gill Close) where the upper surface of the stratum of the sub-soil is at a level equivalent to -6.5m (minus Six Point Five metres) OD (Ordnance Datum) or thereabout at its southern boundary and -6.6m (minus Six Point Six metres) OD (Ordnance Datum) or thereabouts at its northern boundary, and the lower surface of the stratum of the sub-soil is at a level equivalent to -21.1m (minus Twenty One Point One metres) OD (Ordnance Datum) or thereabout at its southern boundary and -21.2m (minus Twenty One Point Two metres) OD (Ordnance Datum) or thereabouts at its northern boundary. | 165 – London Borough of Wandsworth | SGL42960, SGL175268 |
| FRGCT/2076 | 23.9 square metres of a stratum of subsoil below public road and footway (Dormay Street) where the upper surface of the stratum of the sub-soil is at a level equivalent to -7.5m (minus Seven Point Five metres) OD (Ordnance Datum) or thereabout at its southern boundary and -7.5m (minus Seven Point Five metres) OD (Ordnance Datum) or thereabouts at its northern boundary, and the lower surface of the stratum of the sub-soil is at a level equivalent to -22.1m (minus Twenty Two Point One metres) OD (Ordnance Datum) or thereabout at its southern boundary and -22.1m (minus Twenty Two Point One metres) OD (Ordnance Datum) or thereabouts at its northern boundary. | 103 – London Borough of Wandsworth | TGL348642 |
| FRGCT/2079 | 18.5 square metres of a stratum of subsoil below land (Riverside Quarter) where the upper surface of the stratum of the sub-soil is at a level equivalent to -11m (minus Eleven metres) OD (Ordnance Datum) or thereabout at its southern boundary and -11.1m (minus Eleven Point One metres) OD (Ordnance Datum) or thereabouts at its northern boundary, and the lower surface of the stratum of the sub-soil is at a level equivalent to -25.6m (minus Twenty Five Point Six metres) OD (Ordnance Datum) or thereabout at its southern boundary and -25.7m (minus Twenty Five Point Seven metres) OD (Ordnance Datum) or thereabouts at its northern boundary. | 57 – London Borough of Wandsworth | TGL456285 |
| FRGCT/2084 | 0.1 square metres of a stratum of subsoil below public road and footway (Dormay Street) where the upper surface of the stratum of the sub-soil is at a level equivalent to -7.5m (minus Seven Point Five metres) OD (Ordnance Datum) or thereabout at its southern boundary and -7.5m (minus Seven Point Five metres) OD (Ordnance Datum) or thereabouts at its northern boundary, and the lower surface of the stratum of the sub-soil is at a level equivalent to -22.1m (minus Twenty Two Point One metres) OD (Ordnance Datum) or thereabout at its southern boundary and -22.1m (minus Twenty Two Point One metres) OD (Ordnance Datum) or thereabouts at its northern boundary. | 103 – London Borough of Wandsworth | TGL348642, 217033 |
| FRGCT/2085 | 2.5 square metres of a stratum of subsoil below public road and footway (Dormay Street) where the upper surface of the stratum of the sub-soil is at a level equivalent to -7.5m (minus Seven Point Five metres) OD (Ordnance Datum) or thereabout at its southern boundary and -7.5m (minus Seven Point Five metres) OD (Ordnance Datum) or thereabouts at its northern boundary, and the lower surface of the stratum of the sub-soil is at a level equivalent to -22.1m (minus Twenty Two Point One metres) OD (Ordnance Datum) or thereabout at its southern boundary and -22.1m (minus | 103 – London Borough of Wandsworth | 217033 |

| | | | |
|------------|---|------------------------------------|--------------------------------|
| | Twenty Two Point One metres) OD (Ordnance Datum) or thereabouts at its northern boundary. | | |
| FRGCT/2086 | 86.5 square metres of a stratum of subsoil below public road and footway (Dormay Street) where the upper surface of the stratum of the sub-soil is at a level equivalent to -7.5m (minus Seven Point Five metres) OD (Ordnance Datum) or thereabout at its southern boundary and -7.5m (minus Seven Point Five metres) OD (Ordnance Datum) or thereabouts at its northern boundary, and the lower surface of the stratum of the sub-soil is at a level equivalent to -22.1m (minus Twenty Two Point One metres) OD (Ordnance Datum) or thereabout at its southern boundary and -22.1m (minus Twenty Two Point One metres) OD (Ordnance Datum) or thereabouts at its northern boundary. | 105 – London Borough of Wandsworth | 217033 |
| FRGCT/2089 | 1.7 square metres of a stratum of subsoil below public road and footway (Buckhold Road) where the upper surface of the stratum of the sub-soil is at a level equivalent to -6.7m (minus Six Point Seven metres) OD (Ordnance Datum) or thereabout at its southern boundary and -6.7m (minus Six Point Seven metres) OD (Ordnance Datum) or thereabouts at its northern boundary, and the lower surface of the stratum of the sub-soil is at a level equivalent to -21.3m (minus Twenty One Point Three metres) OD (Ordnance Datum) or thereabout at its southern boundary and -21.3m (minus Twenty One Point Three metres) OD (Ordnance Datum) or thereabouts at its northern boundary. | 169 – London Borough of Wandsworth | SGL93419 |
| FRGCT/2090 | 6.2 square metres of a stratum of subsoil below public road and footways (Neville Gill Close) where the upper surface of the stratum of the sub-soil is at a level equivalent to -6.5m (minus Six Point Five metres) OD (Ordnance Datum) or thereabout at its southern boundary and -6.6m (minus Six Point Six metres) OD (Ordnance Datum) or thereabouts at its northern boundary, and the lower surface of the stratum of the sub-soil is at a level equivalent to -21.1m (minus Twenty One Point One metres) OD (Ordnance Datum) or thereabout at its southern boundary and -21.2m (minus Twenty One Point Two metres) OD (Ordnance Datum) or thereabouts at its northern boundary. | 173 – London Borough of Wandsworth | 247394 |
| FRGCT/2091 | 62.1 square metres of a stratum of subsoil below public footways (Neville Gill Close) where the upper surface of the stratum of the sub-soil is at a level equivalent to -6.5m (minus Six Point Five metres) OD (Ordnance Datum) or thereabout at its southern boundary and -6.6m (minus Six Point Six metres) OD (Ordnance Datum) or thereabouts at its northern boundary, and the lower surface of the stratum of the sub-soil is at a level equivalent to -21.1m (minus Twenty One Point One metres) OD (Ordnance Datum) or thereabout at its southern boundary and -21.2m (minus Twenty One Point Two metres) OD (Ordnance Datum) or thereabouts at its northern boundary. | 173 – London Borough of Wandsworth | SGL42960, SGL175268, TGL473653 |
| FRGCT/2092 | 12.1 square metres of a stratum of subsoil below storage building and hardstanding (Frogmore Complex) where the upper surface of the stratum of the sub-soil is at a level equivalent to -10.6m (minus Ten Point Six metres) OD (Ordnance Datum) or thereabout at its southern boundary and -10.6m (minus Ten Point Six metres) OD (Ordnance Datum) or thereabouts at its northern boundary, and the lower surface of the stratum of the sub-soil is at a level equivalent to -25.2m (minus Twenty Five Point Two metres) OD (Ordnance Datum) or thereabout at its southern boundary and -25.2m (minus Twenty Five Point Two metres) OD (Ordnance Datum) or thereabouts at its northern boundary. | 96 – London Borough of Wandsworth | LN128945 |
| FRGCT/2093 | 18.5 square metres of a stratum of subsoil below public road and footways (Dormay Street) where the upper surface of the stratum of the sub-soil is at a level equivalent to -7.5m (minus Seven Point Five metres) OD (Ordnance Datum) or thereabout at its southern boundary and -7.5m (minus Seven Point Five metres) OD (Ordnance Datum) or thereabouts at its northern boundary, and the lower | 102 – London Borough of Wandsworth | TGL348642 |

| | | | |
|------------|--|---|---------------------------------------|
| | surface of the stratum of the sub-soil is at a level equivalent to -22.1m (minus Twenty Two Point One metres) OD (Ordnance Datum) or thereabout at its southern boundary and -22.1m (minus Twenty Two Point One metres) OD (Ordnance Datum) or thereabouts at its northern boundary. | | |
| FRGCT/2097 | 1.5 square metres of a stratum of subsoil below car park (Dormay Street) where the upper surface of the stratum of the sub-soil is at a level equivalent to -7.5m (minus Seven Point Five metres) OD (Ordnance Datum) or thereabout at its southern boundary and -7.5m (minus Seven Point Five metres) OD (Ordnance Datum) or thereabouts at its northern boundary, and the lower surface of the stratum of the sub-soil is at a level equivalent to -22.1m (minus Twenty Two Point One metres) OD (Ordnance Datum) or thereabout at its southern boundary and -22.1m (minus Twenty Two Point One metres) OD (Ordnance Datum) or thereabouts at its northern boundary. | 101 – London Borough of Wandsworth | TGL348642 |
| MNTLA/2237 | 3871.7 square metres of a stratum of subsoil below school, grounds, car park, tennis courts, sports fields and private road and footways (St Paul's School) where the upper surface of the stratum of the sub-soil is at a level equivalent to -15.4m (minus Fifteen Point Four metres) OD (Ordnance Datum) or thereabout at its western boundary and -15.7m (minus Fifteen Point Seven metres) OD (Ordnance Datum) or thereabouts at its eastern boundary, and the lower surface of the stratum of the sub-soil is at a level equivalent to -33.9m (minus Thirty Three Point Nine metres) OD (Ordnance Datum) or thereabout at its western boundary and -34.2m (minus Thirty Four Point Two metres) OD (Ordnance Datum) or thereabouts at its eastern boundary. | 3 – London Borough of Richmond Upon Thames | TGL289480, TGL321270, TGL319543 |
| MNTLA/2238 | 334.4 square metres of a stratum of subsoil below private road and school grounds (St Paul's School) where the upper surface of the stratum of the sub-soil is at a level equivalent to -15.8m (minus Fifteen Point Eight metres) OD (Ordnance Datum) or thereabout at its western boundary and -15.9m (minus Fifteen Point Nine metres) OD (Ordnance Datum) or thereabouts at its eastern boundary, and the lower surface of the stratum of the sub-soil is at a level equivalent to -34.3m (minus Thirty Four Point Three metres) OD (Ordnance Datum) or thereabout at its western boundary and -34.4m (minus Thirty Four Point Four metres) OD (Ordnance Datum) or thereabouts at its eastern boundary. | 5 – London Borough of Richmond Upon Thames | SY326324, TGL321271 |
| MNTLA/2239 | 3014.8 square metres of a stratum of subsoil below private road and school grounds (St Paul's School) where the upper surface of the stratum of the sub-soil is at a level equivalent to -15.7m (minus Fifteen Point Seven metres) OD (Ordnance Datum) or thereabout at its western boundary and -16.1m (minus Sixteen Point One metres) OD (Ordnance Datum) or thereabouts at its eastern boundary, and the lower surface of the stratum of the sub-soil is at a level equivalent to -34.2m (minus Thirty Four Point Two metres) OD (Ordnance Datum) or thereabout at its western boundary and -34.6m (minus Thirty Four Point Six metres) OD (Ordnance Datum) or thereabouts at its eastern boundary. | 4 – London Borough of Richmond Upon Thames | TGL319542, TGL321271 |
| MNTLA/2268 | 5602.1 square metres of a stratum of subsoil below school grounds, sports field and pavilion (St. Paul's School) where the upper surface of the stratum of the sub-soil is at a level equivalent to -15.9m (minus Fifteen Point Nine metres) OD (Ordnance Datum) or thereabout at its western boundary and -16.4m (minus Sixteen Point Four metres) OD (Ordnance Datum) or thereabouts at its eastern boundary, and the lower surface of the stratum of the sub-soil is at a level equivalent to -34.4m (minus Thirty Four Point Four metres) OD (Ordnance Datum) or thereabout at its western boundary and -34.9m (minus Thirty Four Point Nine metres) OD (Ordnance Datum) or thereabouts at its eastern boundary. | 48 – London Borough of Richmond Upon Thames | SY326324, TGL321271 |

| | | | |
|------------|---|---|----------------------|
| MNTLA/2269 | 0.8 square metres of a stratum of subsoil below school grounds and sports field (St. Paul's School) where the upper surface of the stratum of the sub-soil is at a level equivalent to -16.2m (minus Sixteen Point Two metres) OD (Ordnance Datum) or thereabout at its western boundary and -16.2m (minus Sixteen Point Two metres) OD (Ordnance Datum) or thereabouts at its eastern boundary, and the lower surface of the stratum of the sub-soil is at a level equivalent to -34.7m (minus Thirty Four Point Seven metres) OD (Ordnance Datum) or thereabout at its western boundary and -34.7m (minus Thirty Four Point Seven metres) OD (Ordnance Datum) or thereabouts at its eastern boundary. | 49 – London Borough of Richmond Upon Thames | TGL319542, TGL321271 |
| MNTLA/2270 | 243.1 square metres of a stratum of subsoil below public road and footways (Castelnau, A306) where the upper surface of the stratum of the sub-soil is at a level equivalent to -16.4m (minus Sixteen Point Four metres) OD (Ordnance Datum) or thereabout at its western boundary and -16.5m (minus Sixteen Point Five metres) OD (Ordnance Datum) or thereabouts at its eastern boundary, and the lower surface of the stratum of the sub-soil is at a level equivalent to -34.9m (minus Thirty Four Point Nine metres) OD (Ordnance Datum) or thereabout at its western boundary and -35m (minus Thirty Five metres) OD (Ordnance Datum) or thereabouts at its eastern boundary. | 51 – London Borough of Richmond Upon Thames | Unregistered |
| MNTLA/2271 | 180 square metres of a stratum of subsoil below gardens (Castelnau Mansions, Castelnau) where the upper surface of the stratum of the sub-soil is at a level equivalent to -16.5m (minus Sixteen Point Five metres) OD (Ordnance Datum) or thereabout at its western boundary and -16.5m (minus Sixteen Point Five metres) OD (Ordnance Datum) or thereabouts at its eastern boundary, and the lower surface of the stratum of the sub-soil is at a level equivalent to -35m (minus Thirty Five metres) OD (Ordnance Datum) or thereabout at its western boundary and -35m (minus Thirty Five metres) OD (Ordnance Datum) or thereabouts at its eastern boundary. | 54 – London Borough of Richmond Upon Thames | TGL227020 |
| MNTLA/2272 | 302.2 square metres of a stratum of subsoil below public road and footways (Riverview Gardens) where the upper surface of the stratum of the sub-soil is at a level equivalent to -16.5m (minus Sixteen Point Five metres) OD (Ordnance Datum) or thereabout at its western boundary and -16.5m (minus Sixteen Point Five metres) OD (Ordnance Datum) or thereabouts at its eastern boundary, and the lower surface of the stratum of the sub-soil is at a level equivalent to -35m (minus Thirty Five metres) OD (Ordnance Datum) or thereabout at its western boundary and -35m (minus Thirty Five metres) OD (Ordnance Datum) or thereabouts at its eastern boundary. | 52 – London Borough of Richmond Upon Thames | Unregistered |
| MNTLA/2273 | 113.7 square metres of a stratum of subsoil below gardens (1 to 6 and 7 to 12, Riverview Gardens) where the upper surface of the stratum of the sub-soil is at a level equivalent to -16.5m (minus Sixteen Point Five metres) OD (Ordnance Datum) or thereabout at its western boundary and -16.5m (minus Sixteen Point Five metres) OD (Ordnance Datum) or thereabouts at its eastern boundary, and the lower surface of the stratum of the sub-soil is at a level equivalent to -35m (minus Thirty Five metres) OD (Ordnance Datum) or thereabout at its western boundary and -35m (minus Thirty Five metres) OD (Ordnance Datum) or thereabouts at its eastern boundary. | 57 – London Borough of Richmond Upon Thames | SGL68901 |
| MNTLA/2275 | 455.8 square metres of a stratum of subsoil below gardens (1 to 24, Riverview Gardens) where the upper surface of the stratum of the sub-soil is at a level equivalent to -16.6m (minus Sixteen Point Six metres) OD (Ordnance Datum) or thereabout at its western boundary and -16.6m (minus Sixteen Point Six metres) OD (Ordnance Datum) or thereabouts at its eastern boundary, and the lower surface of the stratum of the sub-soil is at a level equivalent to -35.1m (minus Thirty Five Point One metres) OD (Ordnance | 59 – London Borough of Richmond Upon Thames | SGL68901 |

| | | | |
|------------|---|---|----------|
| | Datum) or thereabout at its western boundary and -35.1m (minus Thirty Five Point One metres) OD (Ordnance Datum) or thereabouts at its eastern boundary. | | |
| MNTLA/2276 | 229.4 square metres of a stratum of subsoil below gardens (25 to 36, Riverview Gardens) where the upper surface of the stratum of the sub-soil is at a level equivalent to -16.6m (minus Sixteen Point Six metres) OD (Ordnance Datum) or thereabout at its western boundary and -16.6m (minus Sixteen Point Six metres) OD (Ordnance Datum) or thereabouts at its eastern boundary, and the lower surface of the stratum of the sub-soil is at a level equivalent to -35.1m (minus Thirty Five Point One metres) OD (Ordnance Datum) or thereabout at its western boundary and -35.1m (minus Thirty Five Point One metres) OD (Ordnance Datum) or thereabouts at its eastern boundary. | 60 – London Borough of Richmond Upon Thames | SGL87962 |



EXECUTION PAGE


The Common seal of **Thames Water**)
Utilities Limited was affixed in the)
presence of:)




Sarah Mackinnon
.....
Authorised Signatory SARAH MACKINNON
DIRECTOR OF LEGAL
17/11/24
.....
Date

This map is reproduced from Ordnance Survey material with permission of Ordnance Survey on behalf of the Controller of Her Majesty's Stationery Office © Crown Copyright. Unauthorized reproduction infringes Crown Copyright and may lead to prosecution or civil proceedings. 100022432 2024

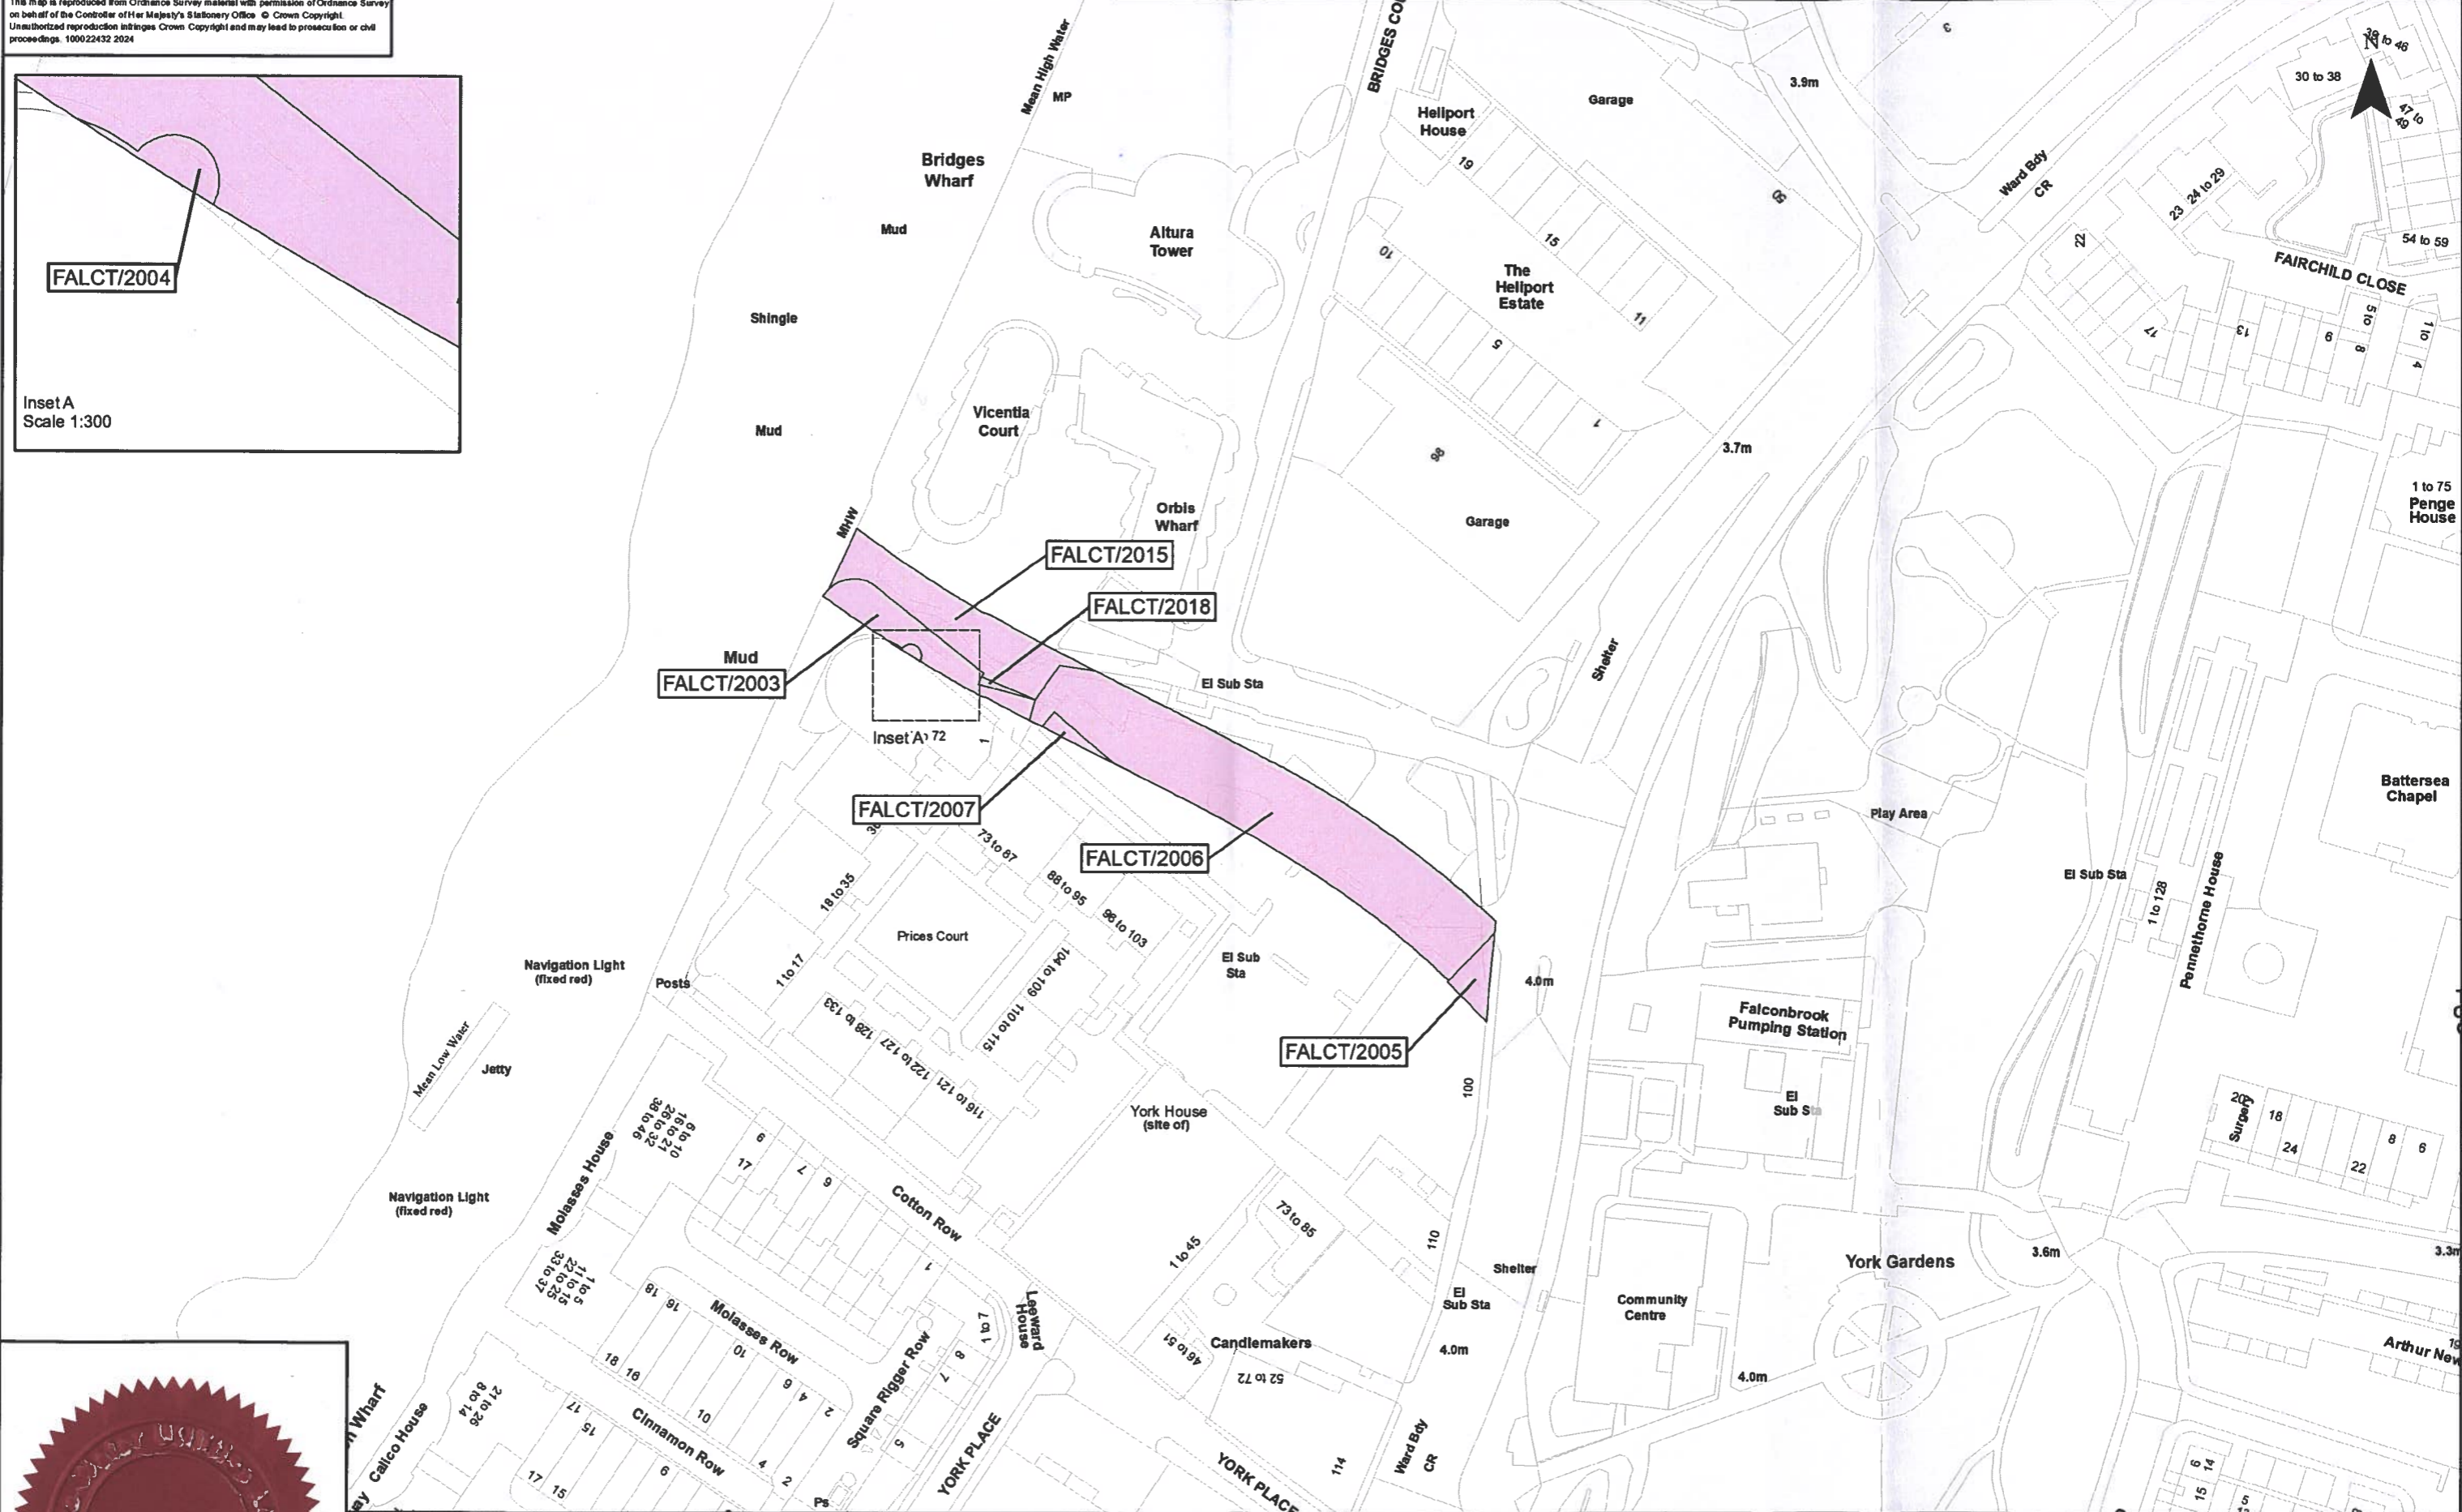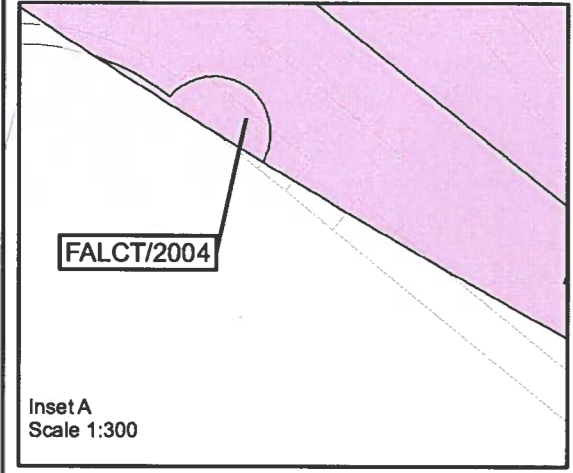


The Common seal of Thames Water Utilities Limited was affixed in the presence of:

 Authorised Signatory
 Dated: 17/4/24


Key

 Permanent Acquisition of Land

Scale: 0 30 60 Metres

| Rev | Revision Date | Revision Details | Drawn | Check | Review | App'd |
|-----|---------------|------------------|-------|-------|--------|-------|
| A | 2003/2024 | | RD | JH | LC | VB |





Tideway

Date: 20/03/2024

Scale at A3: 1:1,250

The Thames Water Utilities Limited (Thames Tideway Tunnel) Order 2014 (AS AMENDED) SI 2014 NO 2384



Plan referred to in General Vesting Declaration No. 10 of The Thames Water Utilities Limited (Thames Tideway Tunnel) Order 2014 (AS AMENDED) SI 2014 NO 2384

For identification only

Document Reference: 70054885-NTC-GVD-TR1-GVD10-0001

Mud and Shingle

N

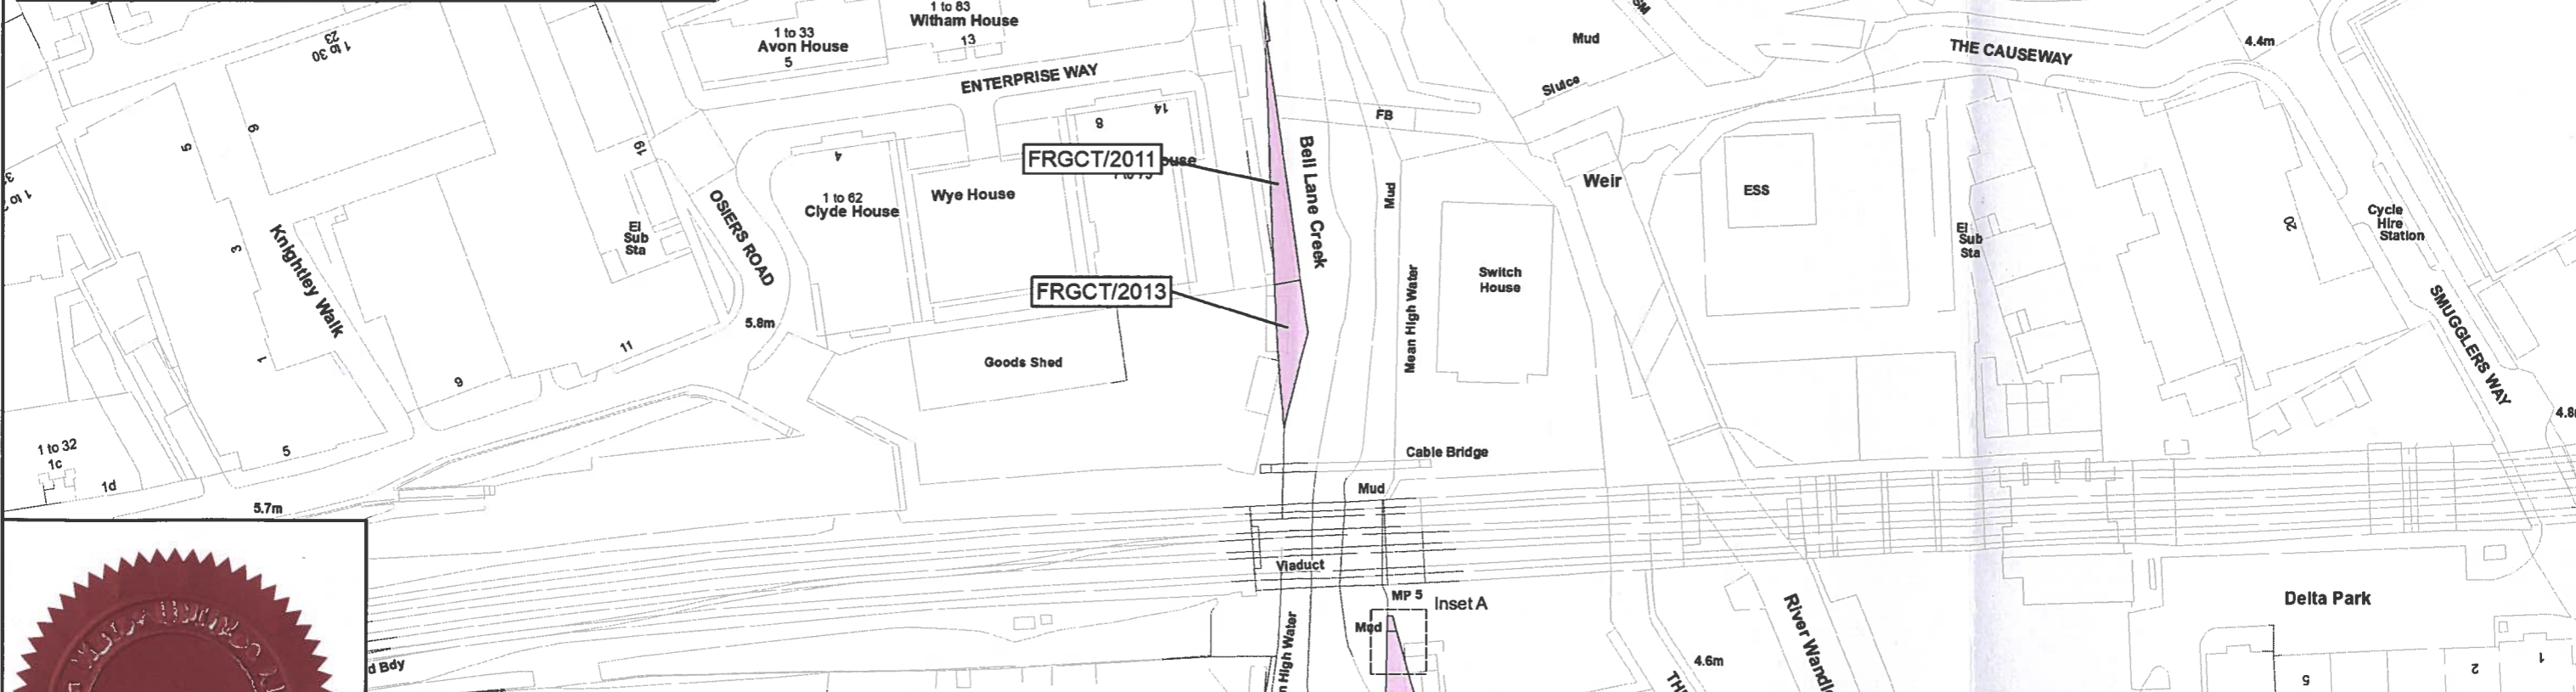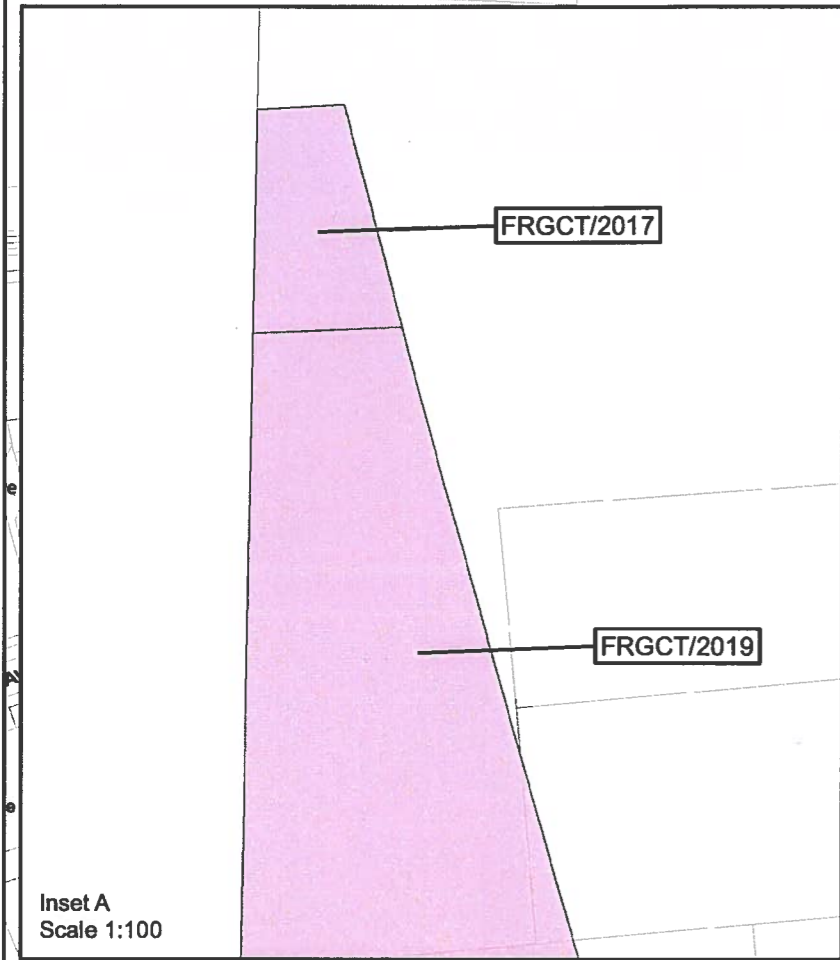


The Common seal of Thames Water Utilities Limited was affixed in the presence of:

Shackleton
Authorised Signatory

Dated: 17/11/24

Key

Permanent Acquisition of Land

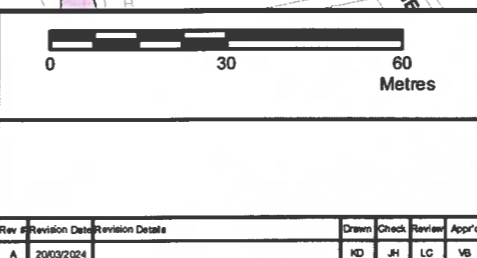




Job Title: The Thames Water Utilities Limited (Thames Tideway Tunnel) Order 2014 (AS AMENDED) SI 2014 NO 2384

Drawing Title: Plan referred to in General Vesting Declaration No. 10 of The Thames Water Utilities Limited (Thames Tideway Tunnel) Order 2014 (AS AMENDED) SI 2014 NO 2384

Scale: For identification only

Document Reference: 70054885-NTC-GVD-TR1-GVD10-0002

| Rev # | Revision Date | Revision Details | Drawn | Check | Review | App'd |
|-------|---------------|------------------|-------|-------|--------|-------|
| A | 20/03/2024 | | KD | JH | LC | VB |

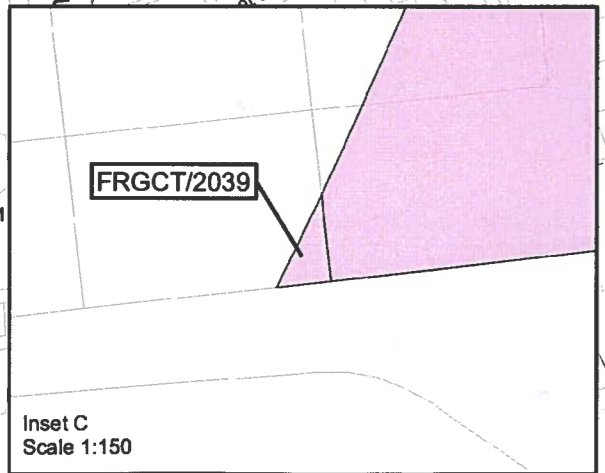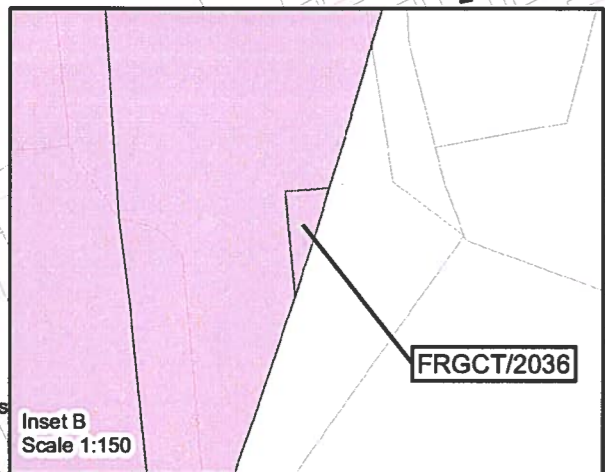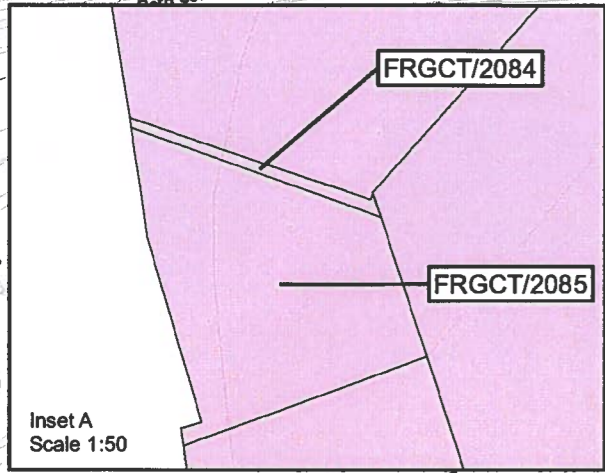

The Common seal of Thames Water Utilities Limited was affixed in the presence of:

Signature
Authorised Signatory

Dated: 7/4/24

Key

Permanent Acquisition of Land

0 30 60 Metres

| Rev | Revision Date | Revision Details | Drawn | Check | Review | App'd |
|-----|---------------|------------------|-------|-------|--------|-------|
| A | 20/03/2024 | | KD | JH | LC | VB |

Date: 20/03/2024

Scale at A3 1:1,250

Job Title: The Thames Water Utilities Limited (Thames Tideway Tunnel) Order 2014 (AS AMENDED) SI 2014 NO.2384




Drawing Title: Plan referred to in General Vesting Declaration No. 10 of The Thames Water Utilities Limited (Thames Tideway Tunnel) Order 2014 (AS AMENDED) SI 2014 NO.2384


Status: For identification only

Document Reference: 70054885-NTC-GVD-TR1-GVD10-0003




This map is reproduced from Ordnance Survey material with permission of Ordnance Survey on behalf of the Controller of Her Majesty's Stationery Office © Crown Copyright. Unauthorised reproduction infringes Crown Copyright and may lead to prosecution or civil proceedings. 100022432 2024

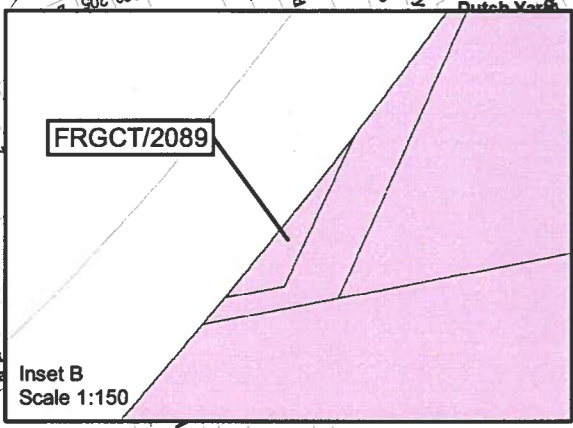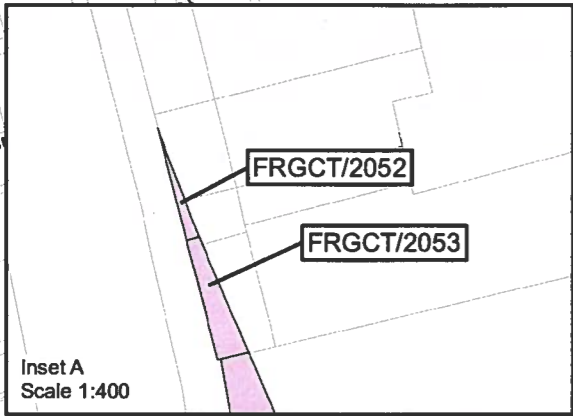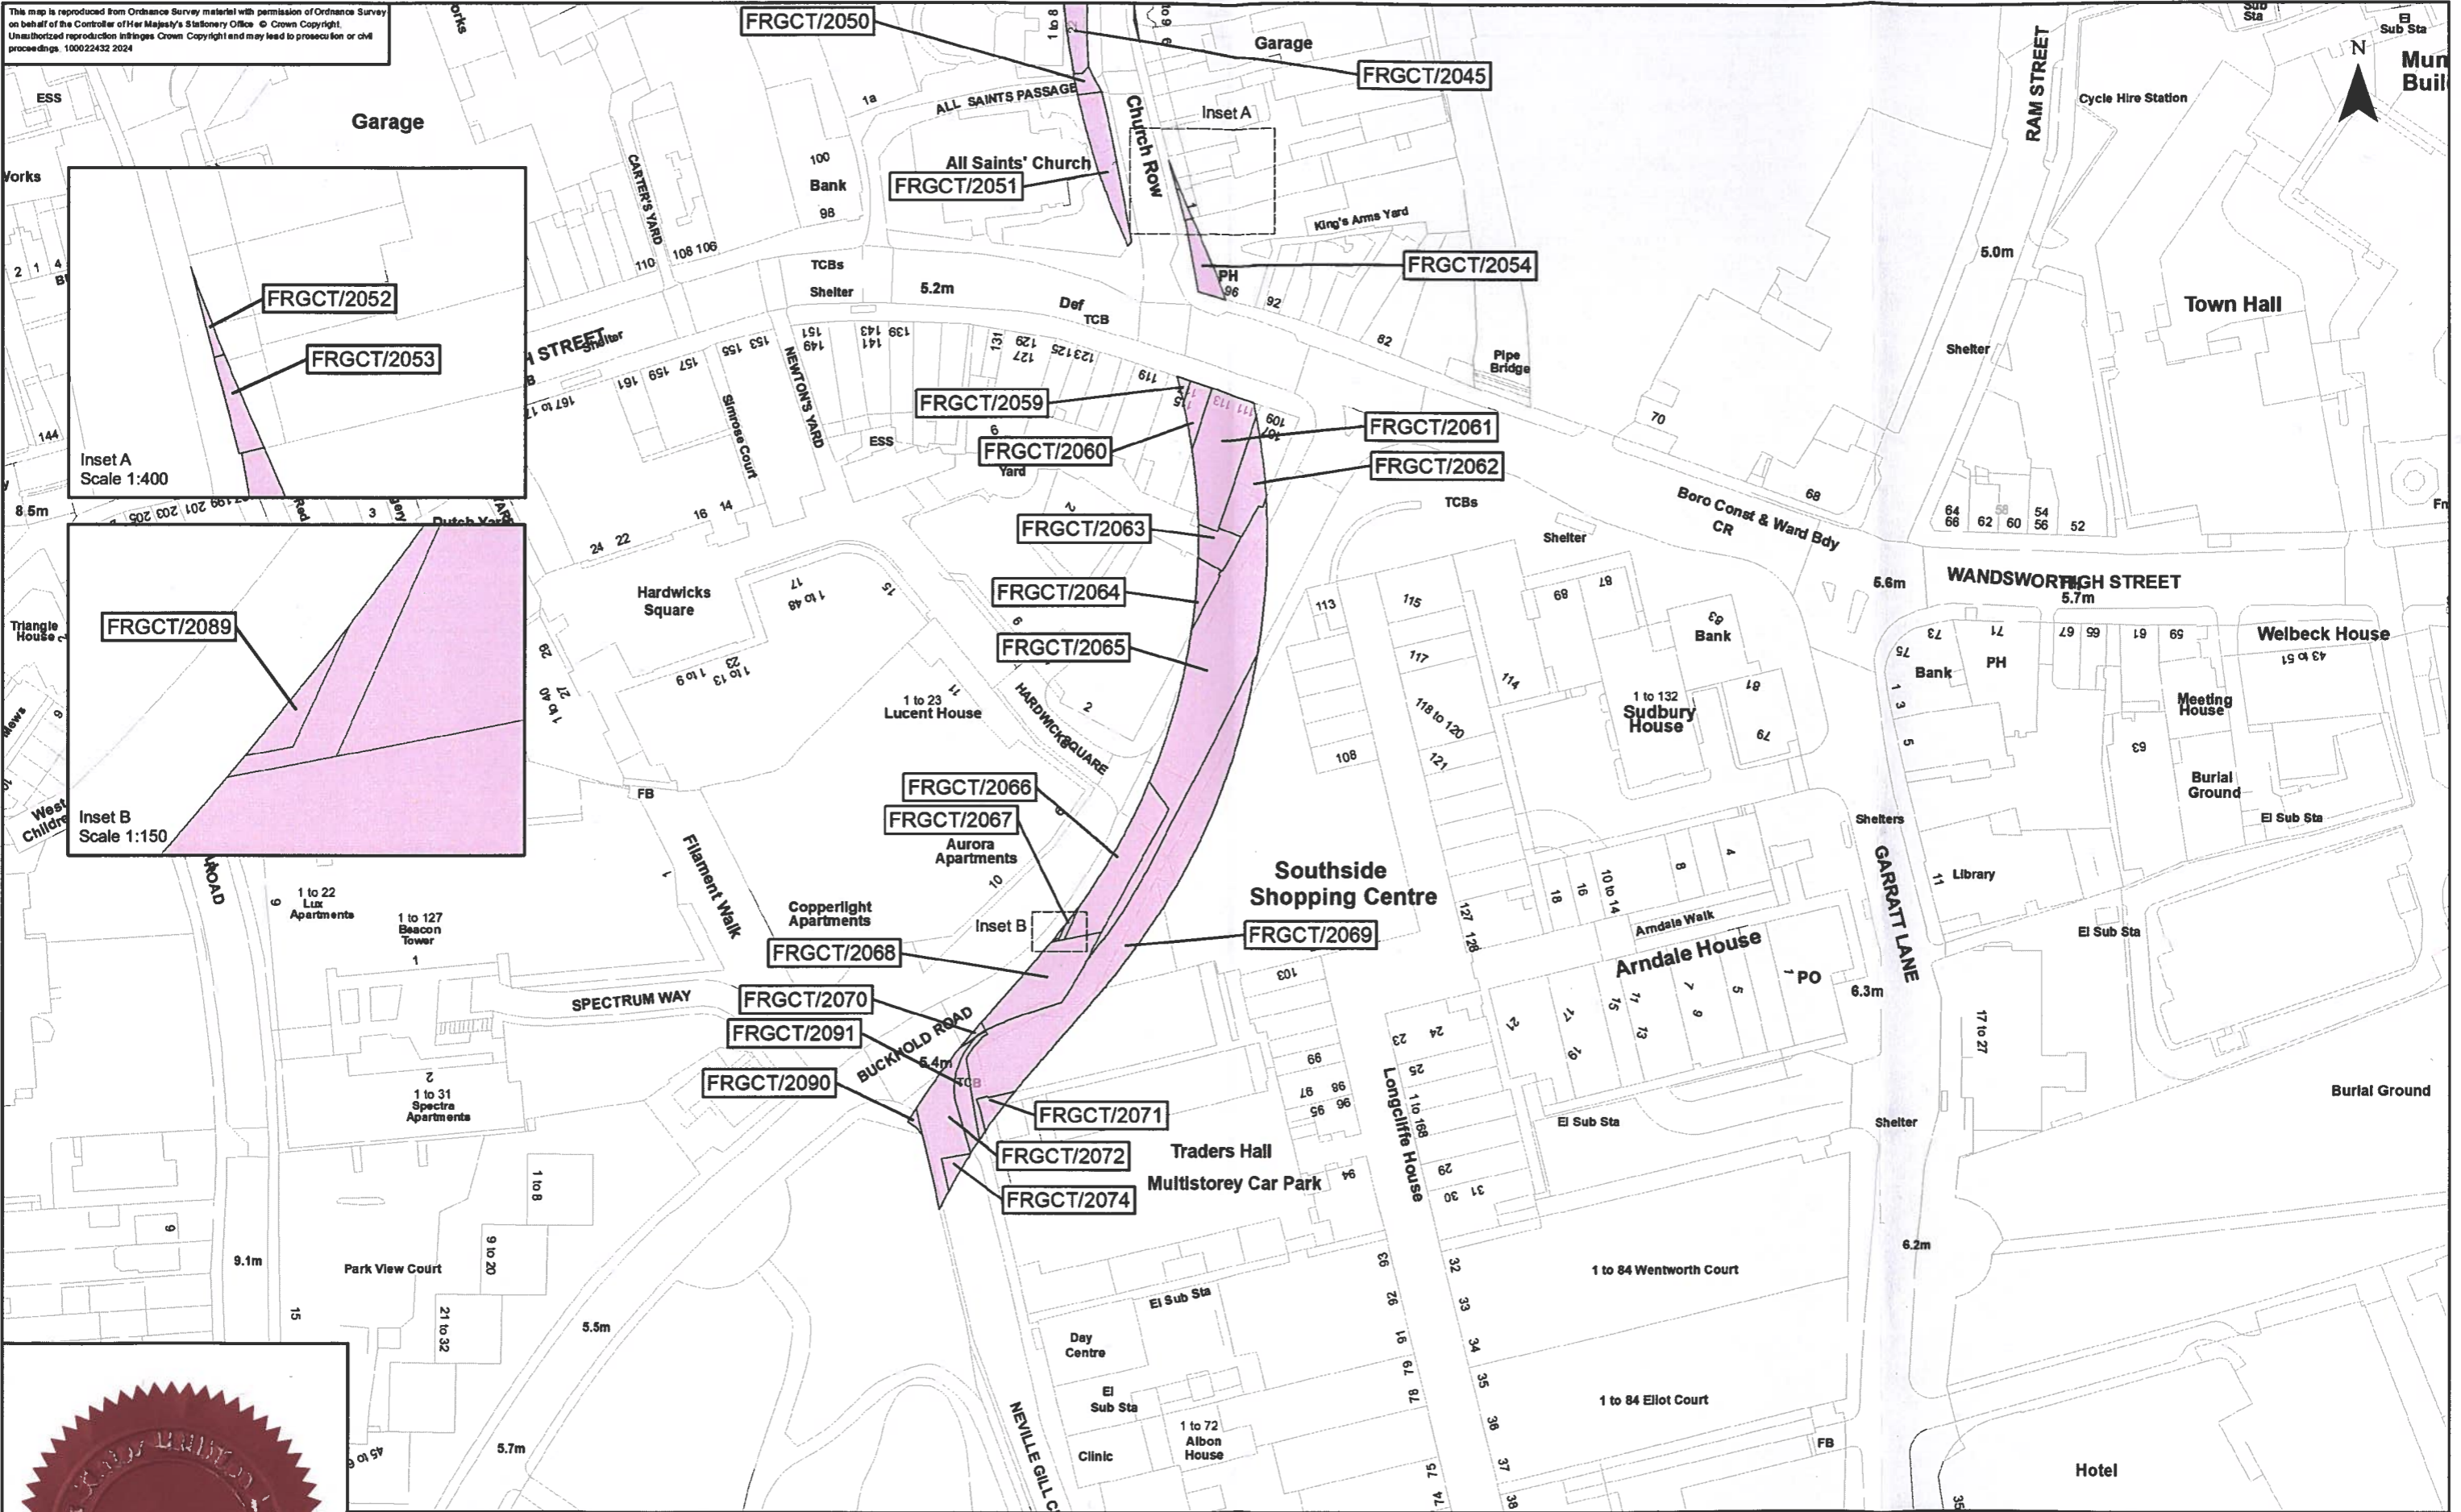

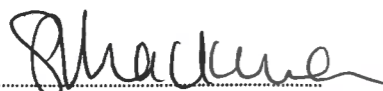The Common seal of Thames Water Utilities Limited was affixed in the presence of:

 Authorised Signatory
 Dated: 17/11/24

Key

 Permanent Acquisition of Land

Scale: 0 30 60 Metres


| Rev # | Revision Date | Revision Details | Drawn | Check | Review | App'd |
|-------|---------------|------------------|-------|-------|--------|-------|
| A | 20/03/2024 | | MD | JH | LC | VB |




Thames Water
Tideway
 Date: 20/03/2024
 Scale at A3: 1:1,250


Job Title: The Thames Water Utilities Limited (Thames Tideway Tunnel) Order 2014 (AS AMENDED) SI 2014 NO.2384
 Drawing Title: Plan referred to in General Vesting Declaration No. 10 of The Thames Water Utilities Limited (Thames Tideway Tunnel) Order 2014 (AS AMENDED) SI 2014 NO.2384
 Status: For identification only
 Document Reference: 70054885-NTC-GVD-TR1-GVD10-0004

This map is reproduced from Ordnance Survey material with permission of Ordnance Survey on behalf of the Controller of Her Majesty's Stationary Office © Crown Copyright. Unauthorized reproduction infringes Crown Copyright and may lead to prosecution or civil proceedings. 100022432 2024

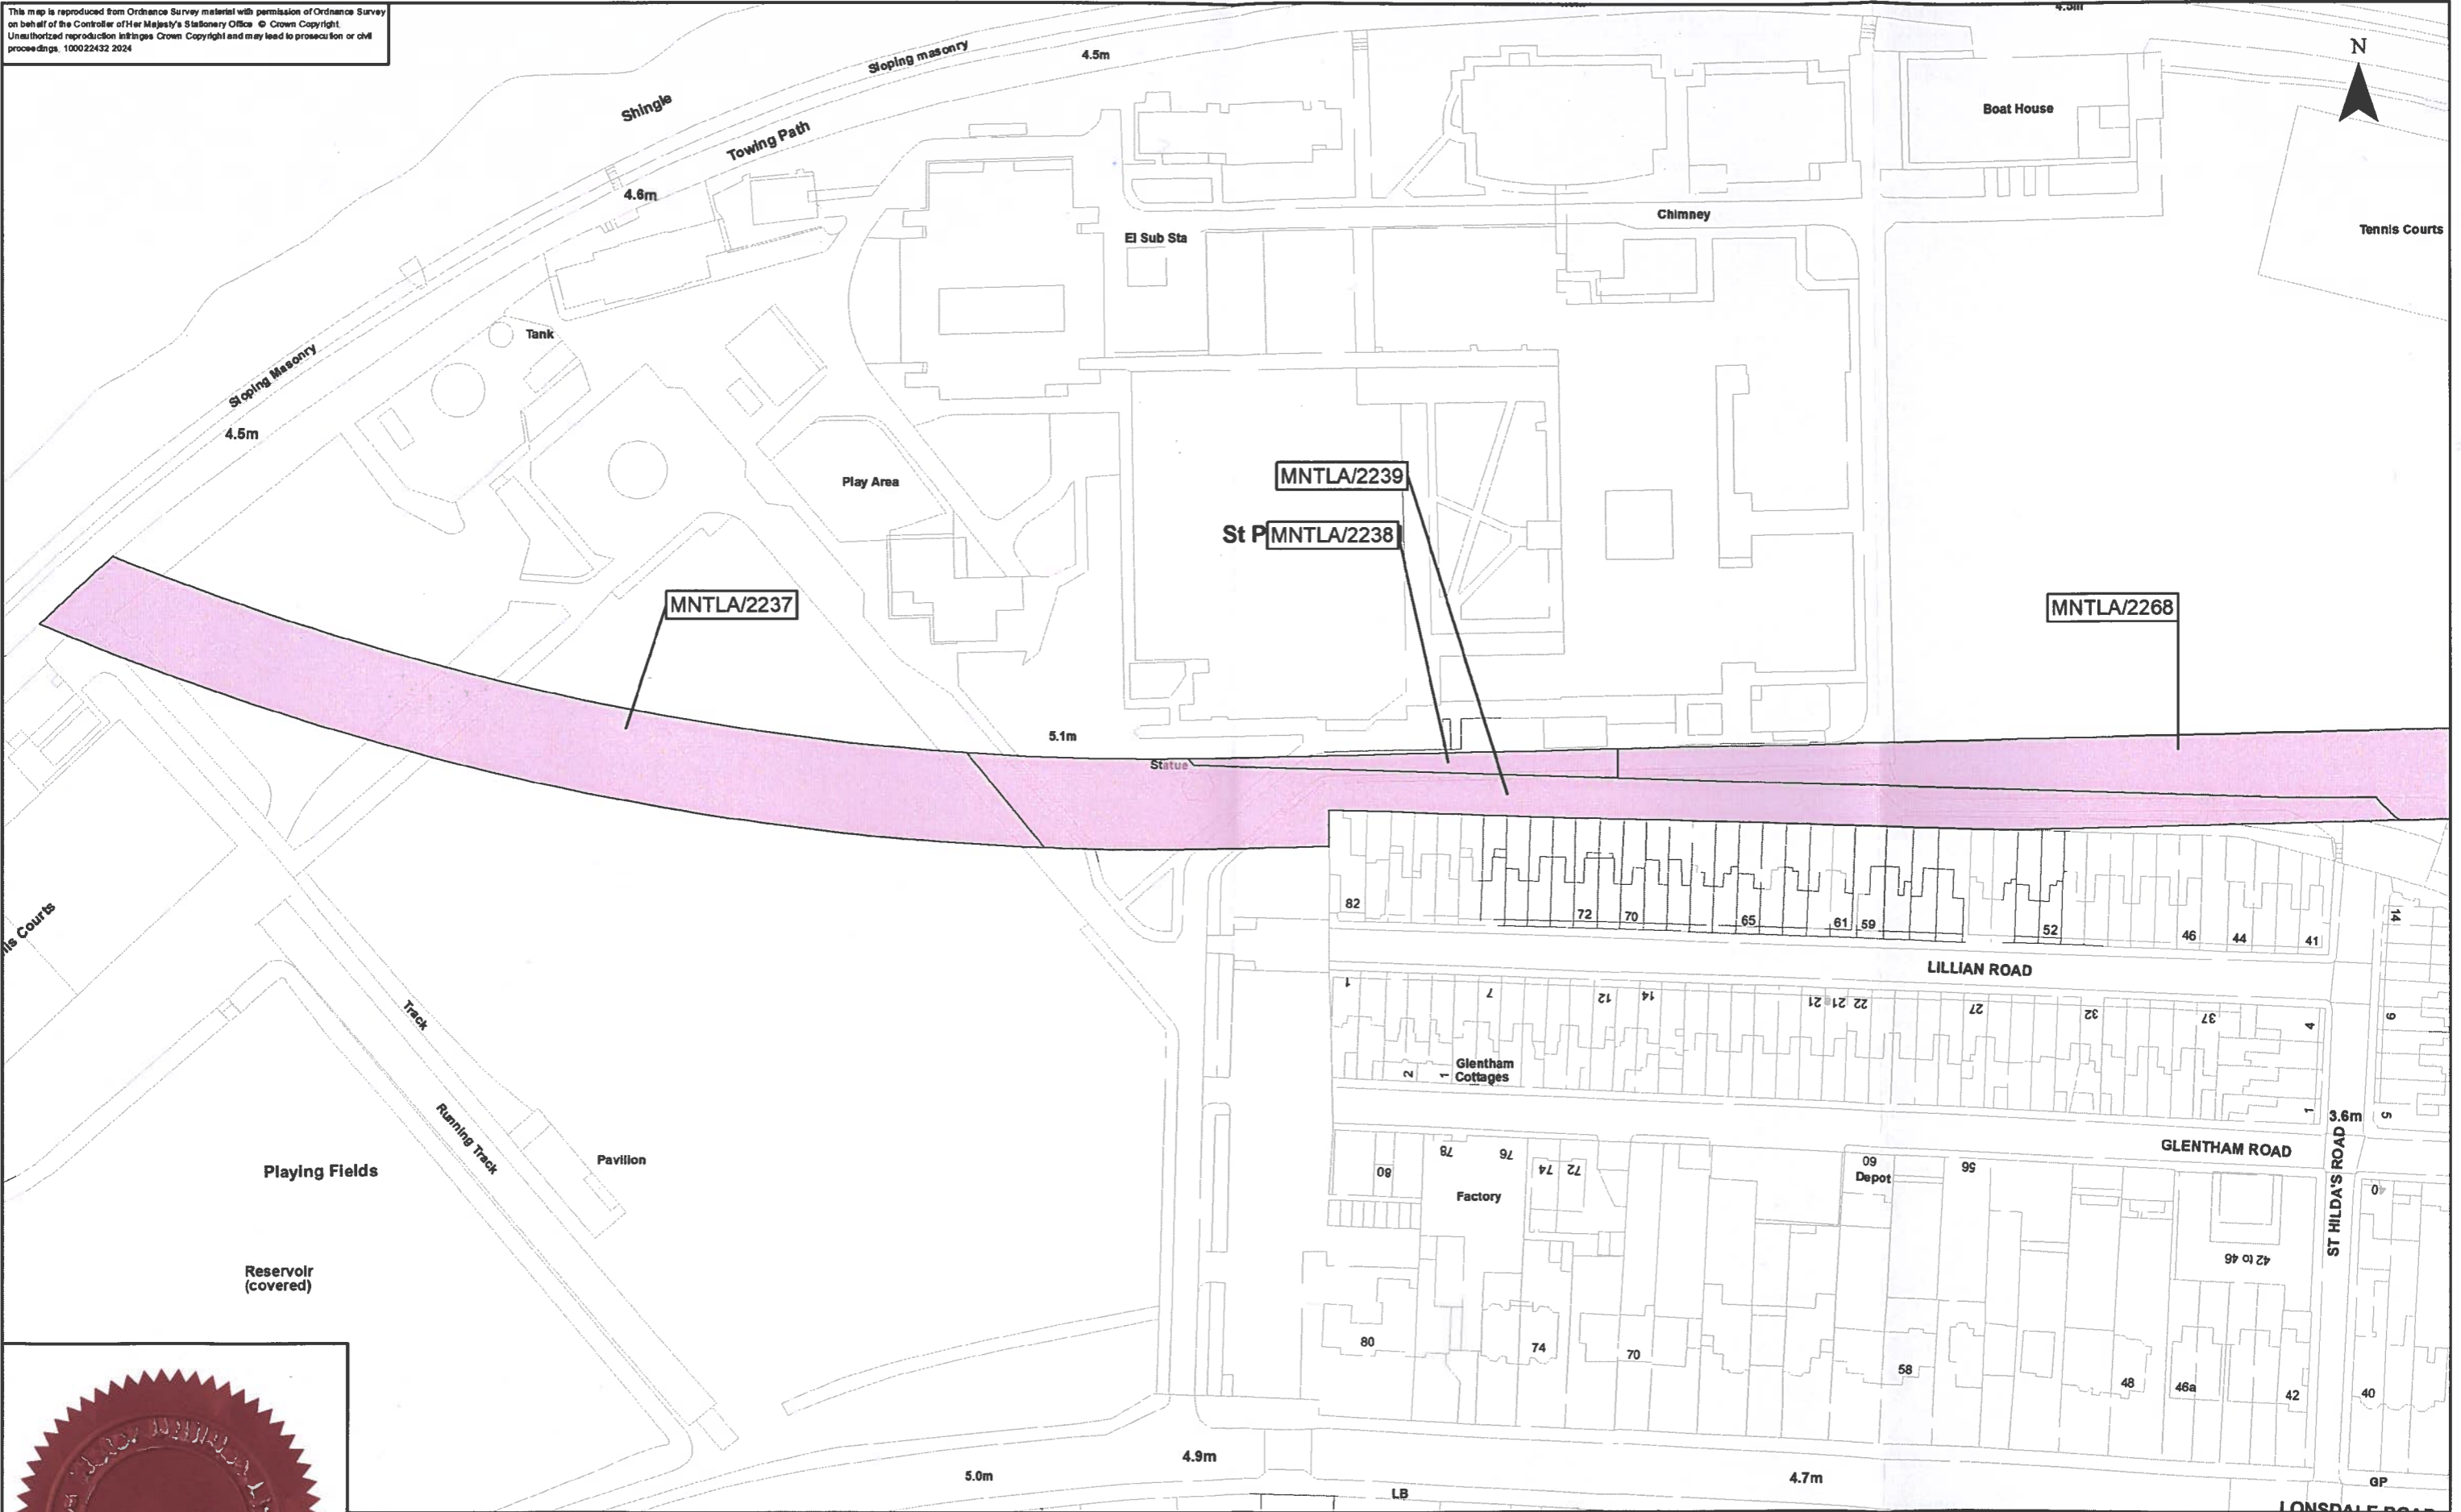

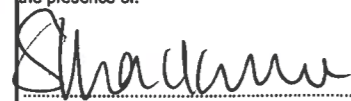The Common seal of Thames Water Utilities Limited was affixed in the presence of:

 Authorised Signatory
 Dated: 17/4/24

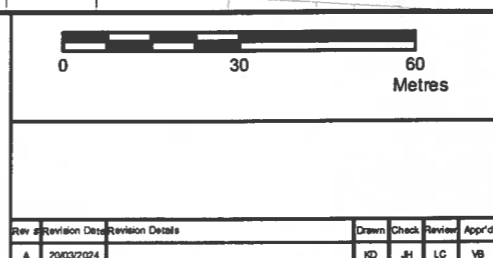Key
 Permanent Acquisition of Land





Date: 20/03/2024

Scale at A3
1:1,250



Job Title
The Thames Water Utilities Limited (Thames Tideway Tunnel) Order 2014 (AS AMENDED) SI 2014 NO 2384


Drawing Title
Plan referred to in General Vesting Declaration No. 10 of The Thames Water Utilities Limited (Thames Tideway Tunnel) Order 2014 (AS AMENDED) SI 2014 NO 2384

Status
For identification only


Document Reference
70054885-NTC-GVD-TR1-GVD10-0005


This map is reproduced from Ordnance Survey material with permission of Ordnance Survey on behalf of the Controller of Her Majesty's Stationery Office © Crown Copyright. Unauthorized reproduction infringes Crown Copyright and may lead to prosecution or civil proceedings. 100022432 2024

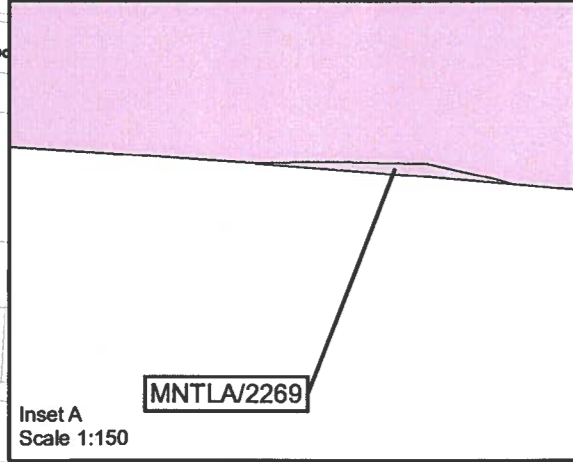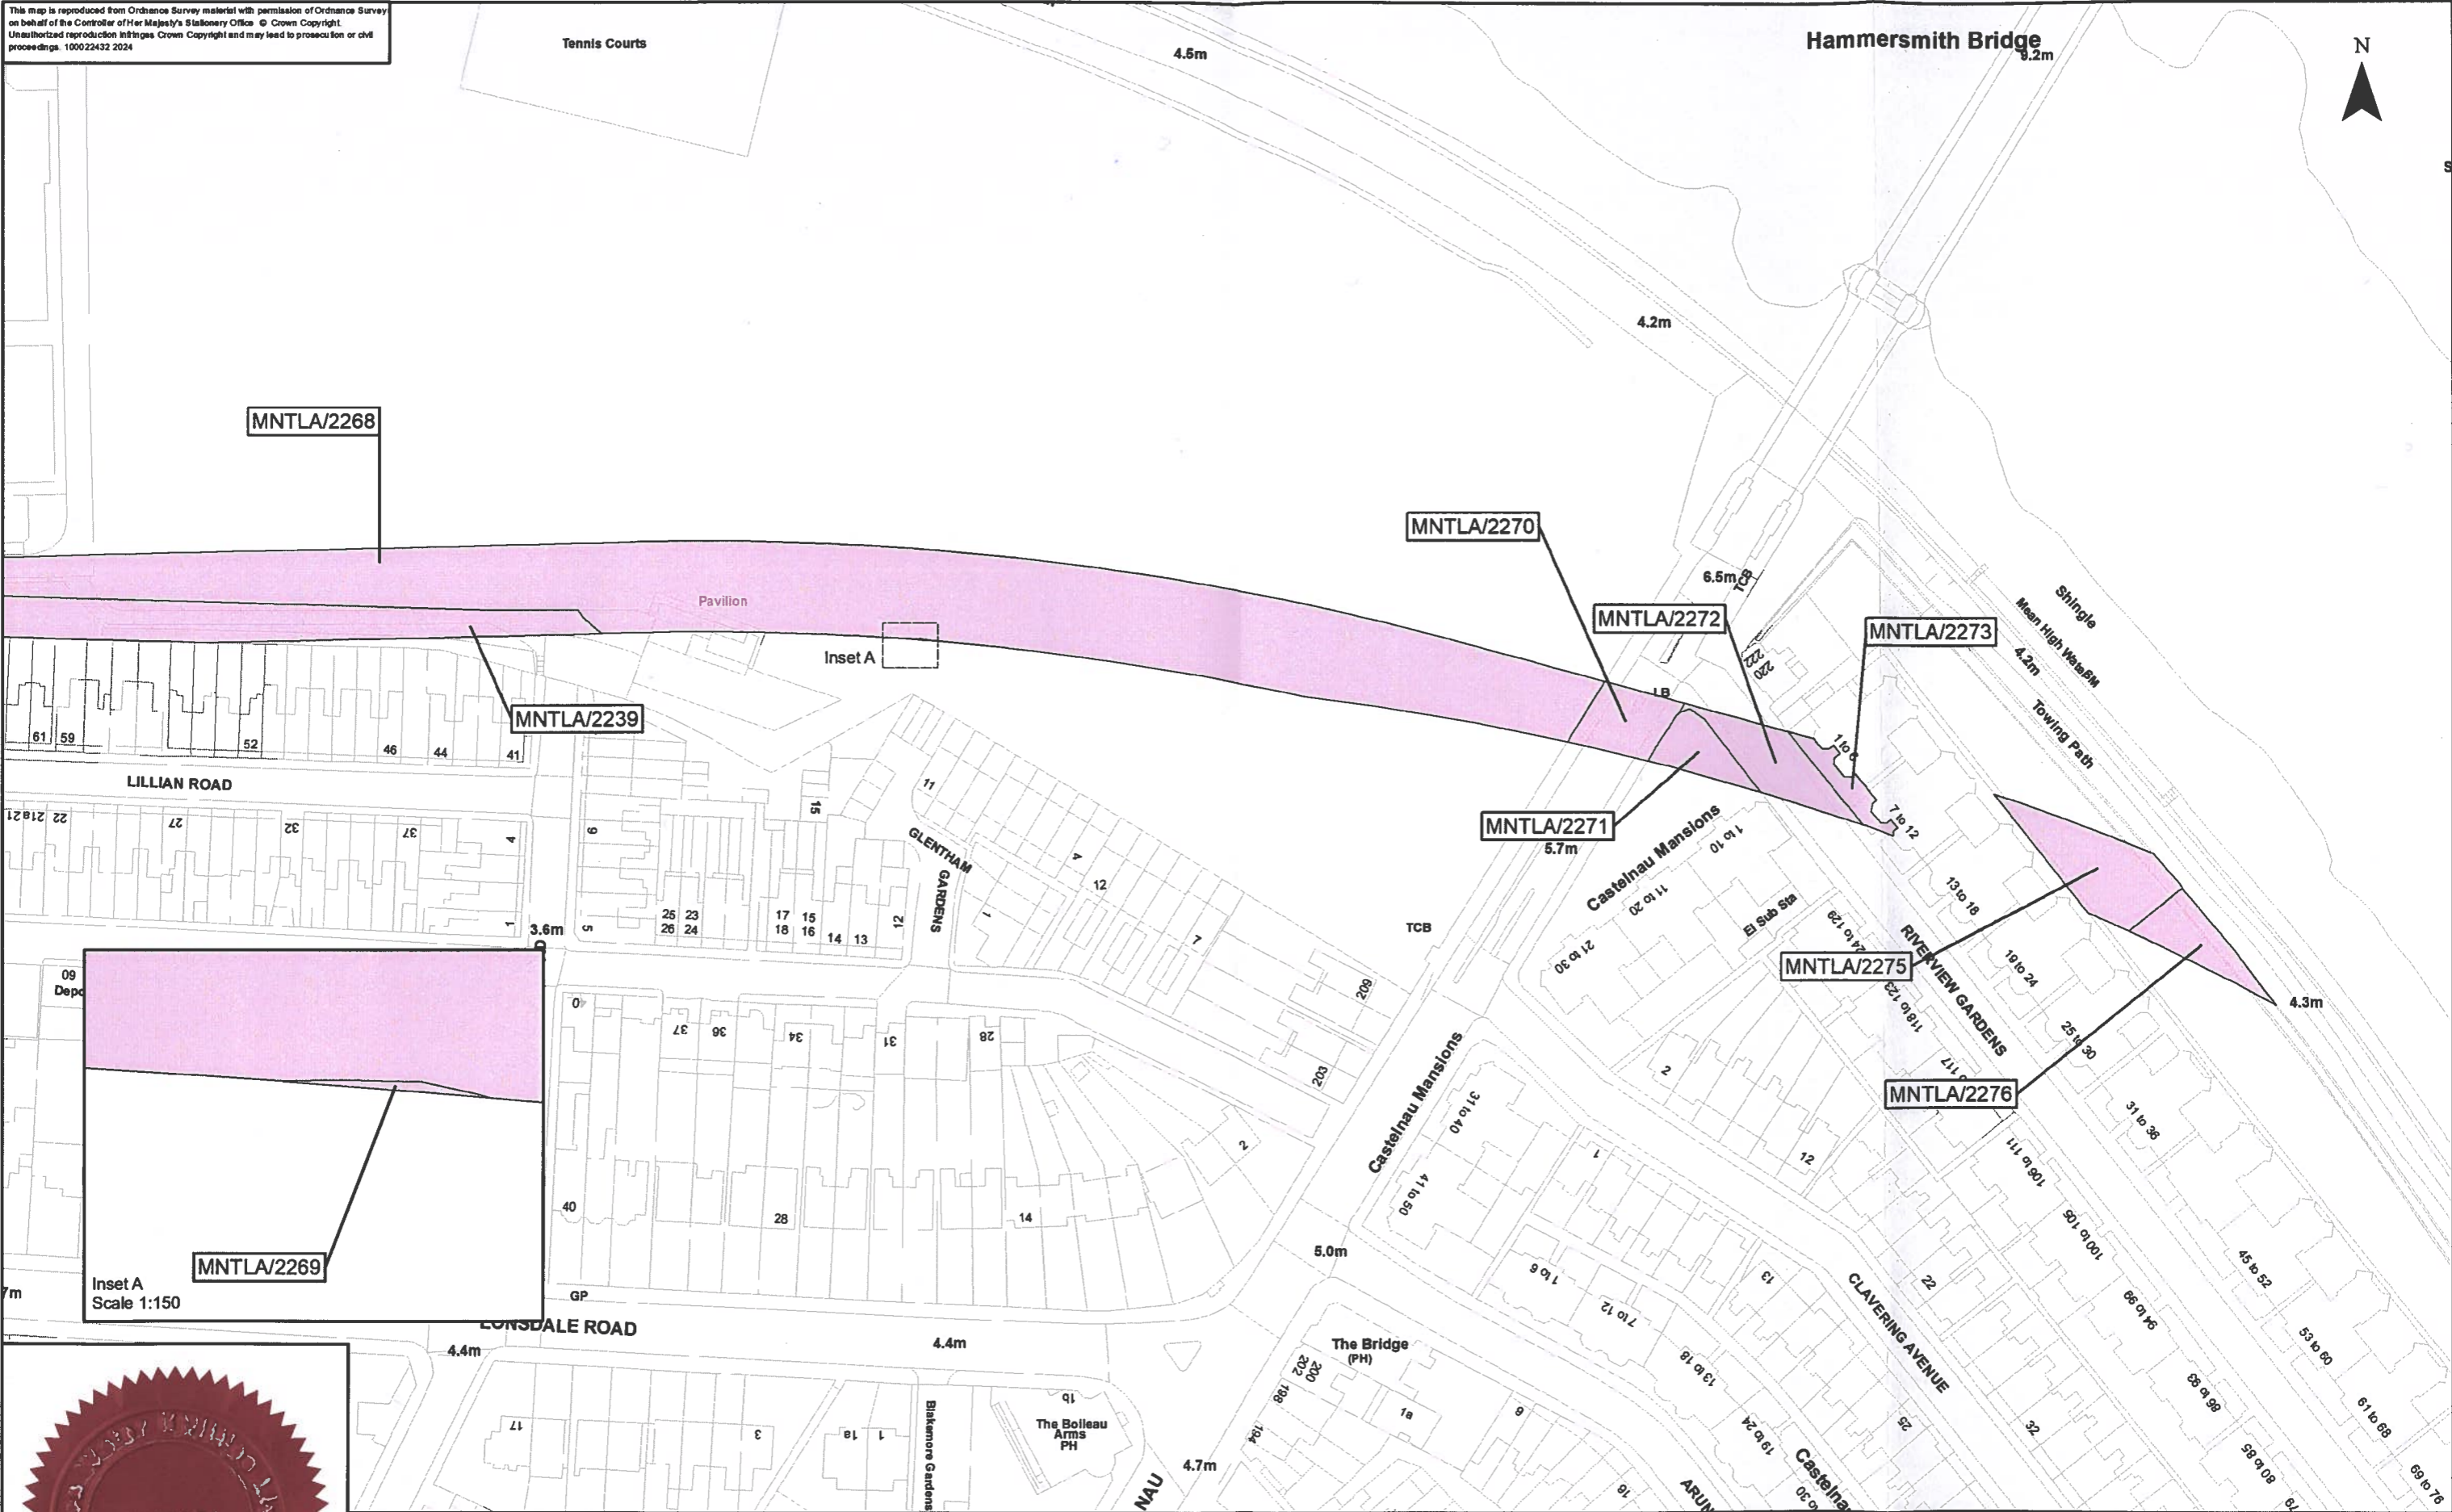

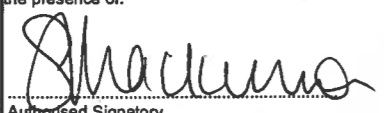The Common seal of Thames Water Utilities Limited was affixed in the presence of:

 Authorised Signatory
 Dated: 17/4/24

Key

| | |
|--|-------------------------------|
|  | Permanent Acquisition of Land |
|--|-------------------------------|

| | | | |
|---|---------------|------------------|--------------------------|
|  | | | |
| Rev # | Revision Date | Revision Details | Drawn Check Review App'd |
| A | 20/03/2024 | | MD JH LC VB |





Tideway

Date: 20/03/2024

Scale at A3
1:1,250

The Thames Water Utilities Limited (Thames Tideway Tunnel) Order 2014 (AS AMENDED) SI 2014 NO 2384

Plan referred to in General Vesting Declaration No. 10 of The Thames Water Utilities Limited (Thames Tideway Tunnel) Order 2014 (AS AMENDED) SI 2014 NO 2384

For identification only

Document Reference
70054885-NTC-GVD-TR1-GVD10-0008