



Application for Development Consent


Application Reference Number: WWO10001

Examining Authority's Procedural Decision Response from Thames Water


Minor Changes to the Application for Development Consent Plans

Doc Ref: **APP26.02.03**



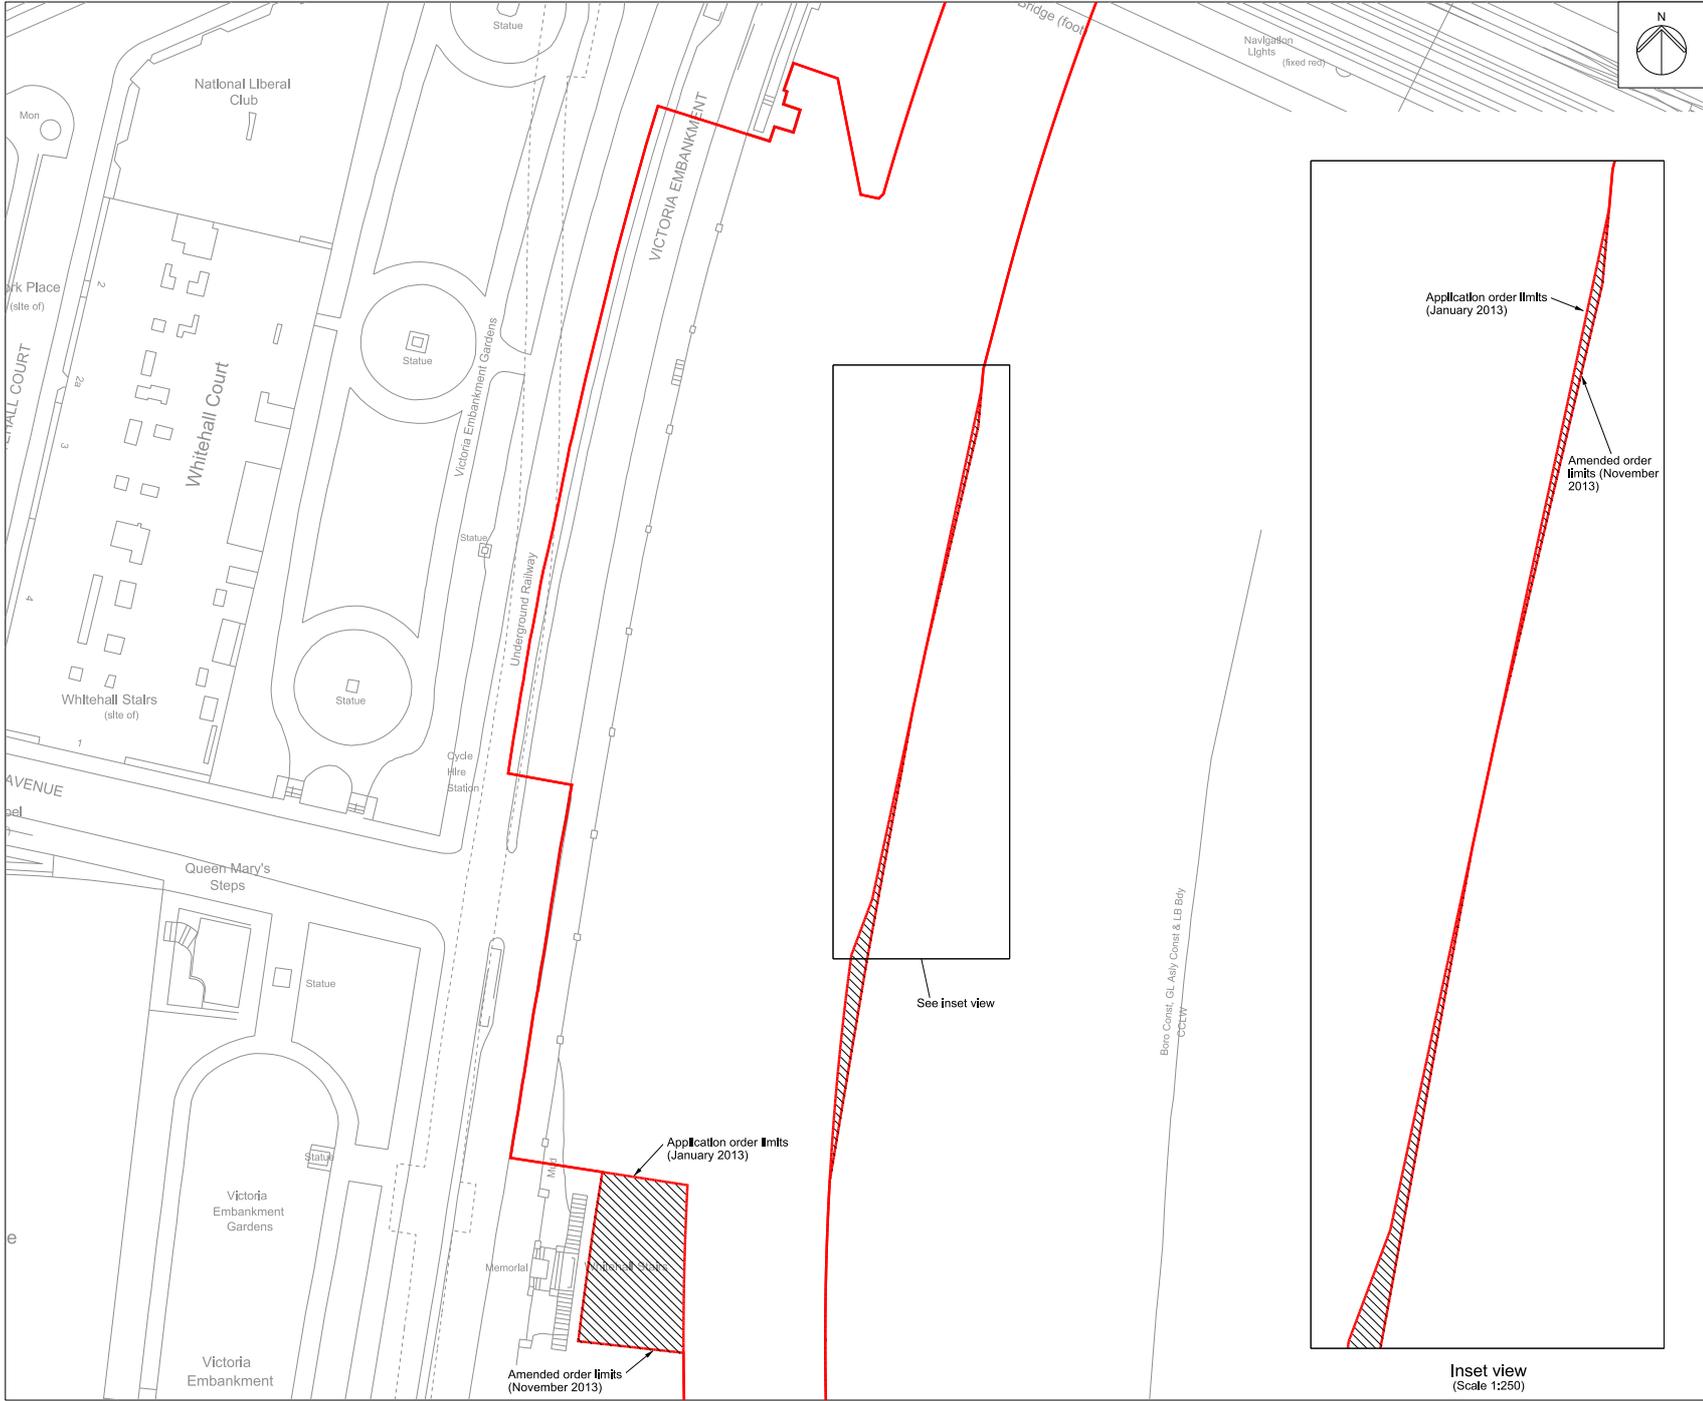

Mapping reproduced by permission of Ordnance Survey on behalf of HMSO. © Crown Copyright and Database right 2012. All rights reserved. Ordnance Survey licence number 100019345

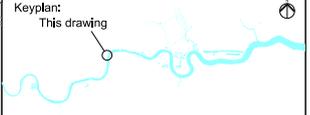


Coordinates are to be Ordnance Survey Datum OSGB36. All levels are in metres and relate to the Tunnel Datum which is 100 metres below Ordnance Datum Newlyn.

Key:

- Order limits
- Increase in order limits

Notes:

- This plan is provided in response to the procedural decision dated 15th October 2013

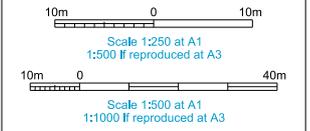

FOR INFORMATION

Location
Victoria Embankment Foreshore
City of Westminster


Document Information
Application for Development Consent
Plan showing amended order limits

DCO-PP-16X-VCTEF-180048
November 2013

Thames Tideway Tunnel
Creating a cleaner, healthier River Thames



Mapping reproduced by permission of Ordnance Survey on behalf of HMSO. © Crown Copyright and Database right 2012. All rights reserved. Ordnance Survey licence number 100019345

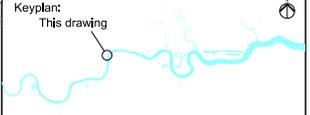



Coordinates are to be Ordnance Survey Datum OSGB36. All levels are in metres and relate to the Tunnel Datum which is 100 metres below Ordnance Datum Newlyn.

Key:

- Limits of land to be acquired or used (LLAU)
- ▨ Increase in LLAU

Notes:

- This plan is provided in response to the procedural decision dated 15th October 2013

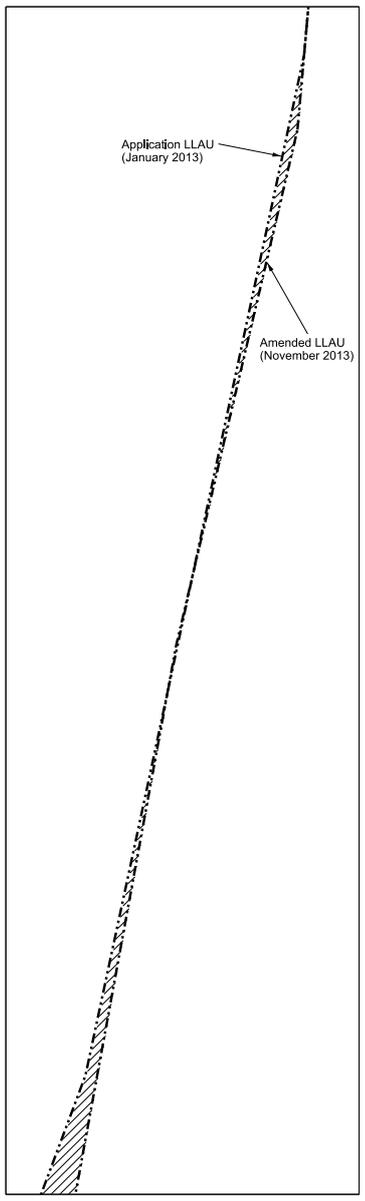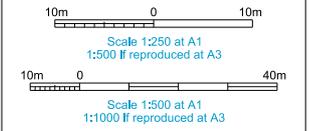

Inset view
(Scale 1:250)

FOR INFORMATION

Location
Victoria Embankment Foreshore
City of Westminster

Document Information
Application for Development Consent
Plan showing amended limits of land to be acquired or used

DCO-PP-16X-VCTEF-180049
November 2013

