

**THE THAMES WATER UTILITIES LIMITED (THAMES TIDEWAY TUNNEL) ORDER 2014 (AS AMENDED)<sup>1</sup> SI 2014 NO.2384**

**GENERAL VESTING DECLARATION No. 47**

This GENERAL VESTING DECLARATION NO. 47 is made the *8<sup>th</sup>* day of *August* 2024 by Thames Water Utilities Limited ("Thames Water").

**WHEREAS:**

- 1 On 3 September 2014 an order entitled The Thames Water Utilities Limited (Thames Tideway Tunnel) Order 2014 (as amended) SI 2014 No.2384 ("the Order") was made (and came into force on 24 September 2014) by the Secretaries of State for Communities and Local Government and Environment, Food and Rural Affairs under the powers conferred on them by the Planning Act 2008 authorising Thames Water to acquire the land specified in the Schedule hereto.
- 2 Notice of the making/confirmation of the Order was first published in accordance with section 134 of the Planning Act 2008 on 19 September 2014.
- 3 Preliminary notice of the intention to make a general vesting declaration in respect of any of the Land described in the Schedule hereto was first published on **19 July 2023** in accordance with section 3 of the Compulsory Purchase (Vesting Declarations) Act 1981 ("the 1981 Act")<sup>2</sup>, as modified by Article 34 of the Order.
- 4 That preliminary notice included the particulars specified in section 3(3) of the 1981 Act, as modified by Article 34 of the Order.
- 5 The notice referred to in (4) above specified the period of two months beginning with the date of its first publication as the period before the end of which this general vesting declaration could not be executed.

NOW THIS DEED WITNESSETH that, in exercise of the powers conferred on them by the Order and section 4 of the 1981 Act, Thames Water hereby declare:

The Land described in the Schedule hereto being part of the land authorised to be acquired by the Order and more particularly delineated on the plans annexed hereto, together with the right to enter upon and take possession of the land or in the case of rights to exercise such rights shall vest in the Thames Water as from the end of the period of 28 days from the date on which the service of notices required by section 6 of the 1981 Act and in accordance with Article 34 of the Order is completed.

---

<sup>1</sup> The Order has been amended by (1) SI 2015/723 issued on 17 March 2015; (2) SI 2017/659 issued on 16 May 2017; (3) SI 2018/1262 issued 29 November 2018; (4) Notices of Variation Nos.1 and 2 Issued on 17 March 2015 and 17 August 2017 respectively in respect of the Deemed Marine Licence; (5) SI 2020/268 issued on 10 March 2020; and (6) SI 2020/862 issued on 13 August 2020.

<sup>2</sup> The Version of the 1981 Act is the version that applied immediately prior to amendments brought in by the Housing and Planning Bill on 13 October 2015 and as modified by the Order.

## SCHEDULE

### The land

<u>Reference number on attached notice plan</u>	<u>Description of the land</u>	<u>Associated Book of Reference plot number</u>	<u>Title Number</u>
MNTLA/2333	26.4 square metres of a stratum of subsoil below gardens (89 to 101, Carnwath Road) where the upper surface of the stratum of the sub-soil is at a level equivalent to -22.5m (minus Twenty Two point Five metres) OD (Ordnance Datum) or thereabout at its western boundary and -22.5m (minus Twenty Two point Five metres) OD (Ordnance Datum) or thereabouts at its eastern boundary, and the lower surface of the stratum of the sub-soil is at a level equivalent to -41.3m (minus Forty One Point Three metres) OD (Ordnance Datum) or thereabout at its western boundary and -41.3m (minus Forty One Point Three metres) or thereabouts at its eastern boundary, excluding that stratum of subsoil where the upper surface of the stratum of the sub-soil is at a level equivalent to -22.5m (minus Twenty Two Point Five metres) OD (Ordnance Datum) or thereabout at its western boundary and -11.7m (minus Eleven Point Seven metres) OD (Ordnance Datum) or thereabouts at its eastern boundary, and the lower surface of the stratum of the sub-soil is at a level equivalent to -41m (minus Forty One metres) OD (Ordnance Datum) or thereabout at its western boundary and -26.3m (minus Twenty Six Point Three metres) OD (Ordnance Datum) or thereabouts at its eastern boundary.	122 - London Borough of Hammersmith & Fulham	BGL16626

**EXECUTION PAGE**

2024-2177



The Common seal of **Thames Water** )  
**Utilities Limited** was affixed in the )  
presence of: )


Jacqueline Sandison  
Senior Legal Counsel

.....  
Authorised Signatory

8<sup>th</sup> August 2024

.....  
Date

This map is reproduced from Ordnance Survey material with permission of Ordnance Survey on behalf of the Controller of Her Majesty's Stationery Office © Crown Copyright. Unauthorised reproduction infringes Crown Copyright and may lead to prosecution or civil proceedings. 100022432 2024

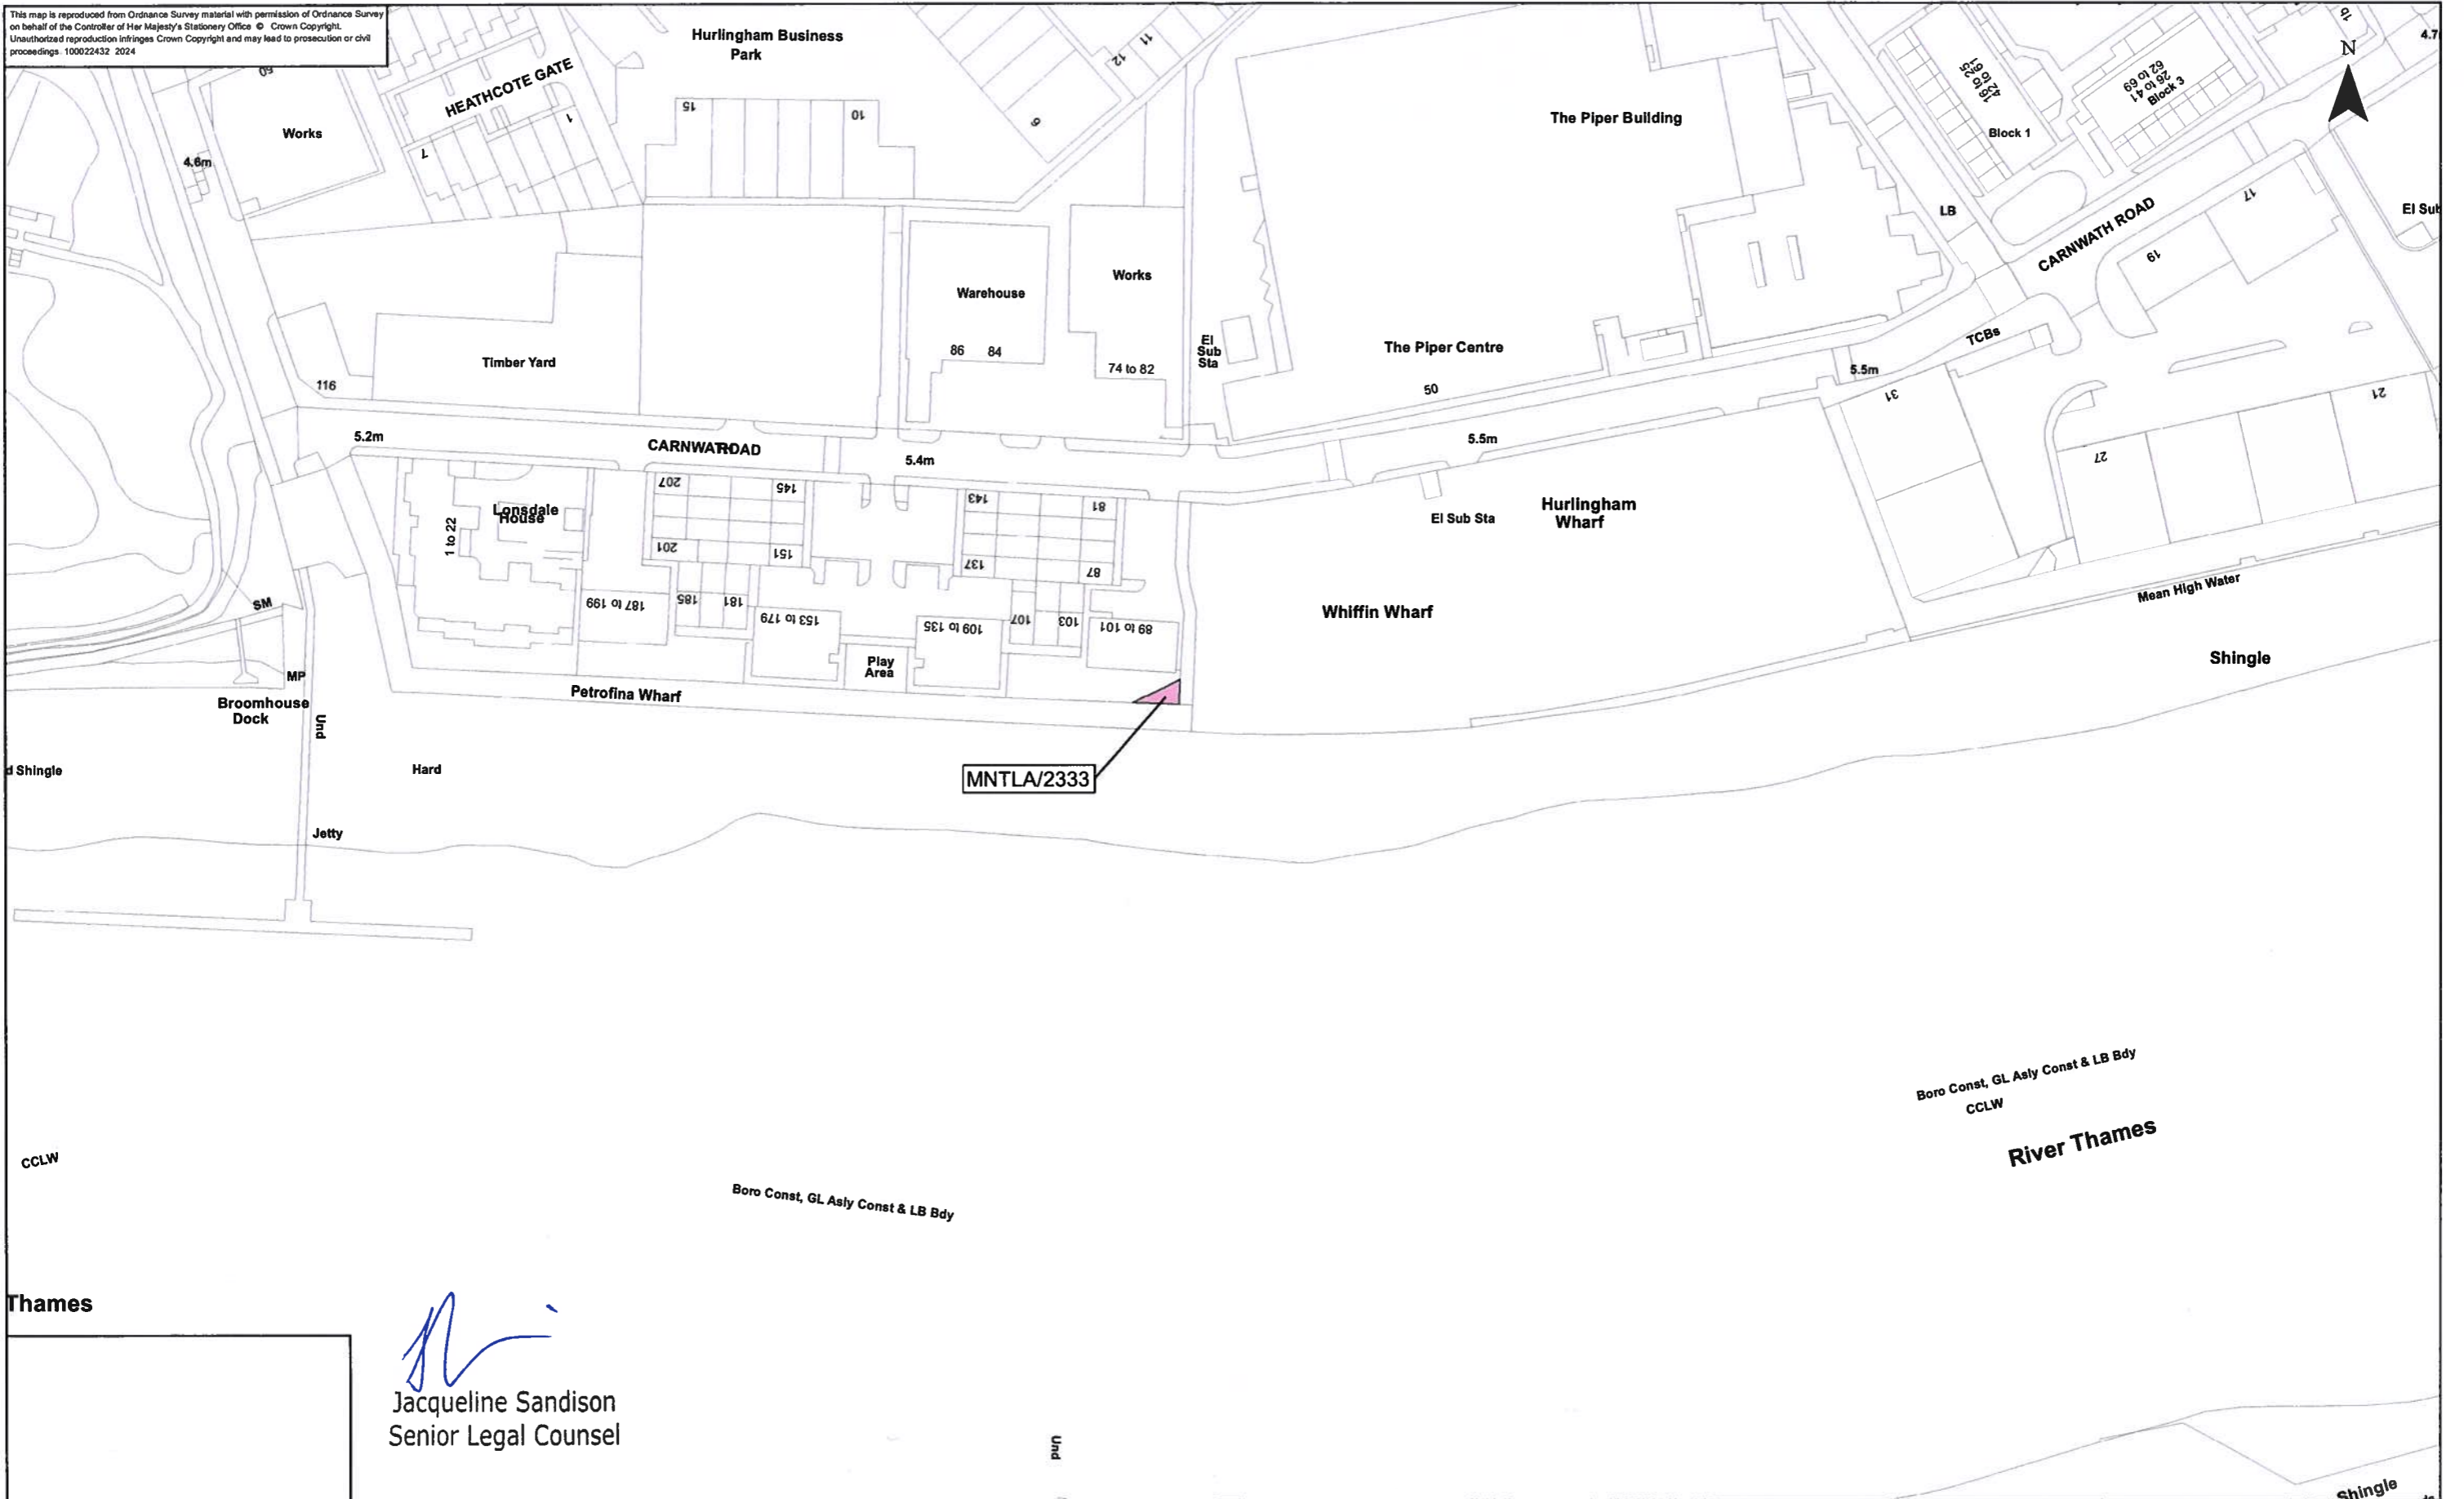


*Jacqueline Sandison*  
 Jacqueline Sandison  
 Senior Legal Counsel

2024-2118  
 2333331

The Common seal of Thames Water Utilities Limited was affixed in the presence of:  
*[Signature]*  
 Authorised Signatory  
 Dated: 5<sup>th</sup> August 2024

Key  
 Permanent Acquisition of Land

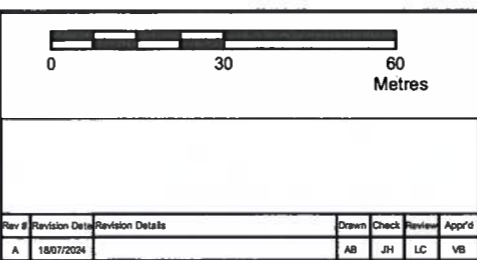

Job Title  
 The Thames Water Utilities Limited (Thames Tideway Tunnel) Order 2014 (AS AMENDED) SI 2014 NO.2384  
 Drawing Title  
 Plan referred to in General Vesting Declaration No. 47 of The Thames Water Utilities Limited (Thames Tideway Tunnel) Order 2014 (AS AMENDED) SI 2014 NO.2384  
 Status  
 For identification only  
 Document Reference  
 70054885-NTC-GVD-TR1-GVD47-0001

Date: 18/07/2024  
 Scale at A3  
 1:1,250

Rev #	Revision Date	Revision Details	Drawn	Check	Review	App'd
A	18/07/2024		AB	JH	LC	VB