

Mapping reproduced by permission of Ordnance Survey on behalf of HMSO. © Crown Copyright and Database right 2015. All rights reserved. Ordnance Survey licence number 100056637



Coordinates are to be Ordnance Survey Datum OSGB36. All levels are in metres and relate to the Tunnel Datum which is 100 metres below Ordnance Datum Newlyn.



- Key:**
- Limits of land to be acquired or used (LLAU)
  - Above ground structures to be removed
  - Below ground structures to be removed or infilled
  - Structure to be removed and relocated or reinstated

- Notes:**
- Minor items to be removed (e.g. barriers, bollards etc.) are not shown.
  - General activities of site clearance such as removal of hardstanding and foundations, stripping of topsoil and clearance of minor vegetation not shown.
  - All listed Sturgeon Lamp Standards and benches to be carefully removed and stored securely off site until reinstatement.

- Rev 1:**
- Sheet numbers revised.

- Rev 2:**
- Note added concerning granite blocks on front face of river wall to be removed.


- Rev 3:**
- Area of below ground structures to be removed or infilled extended around the overflow weir chamber and label amended.
  - Additional area of below ground structures to be removed or infilled included in the vicinity of vehicular access to the site.

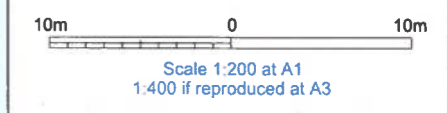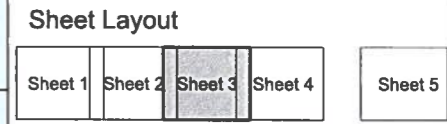

**FOR APPROVAL**

**Location**  
**Blackfriars Bridge Foreshore**  
 City of London

**Document Information**  
**Application for Development Consent**  
 Demolition and site clearance  
 Sheet 3 of 5  
 Book of plans - section 19  
 DCO-PP-17X-BLABF-190007 - Rev 3  
 May 2020

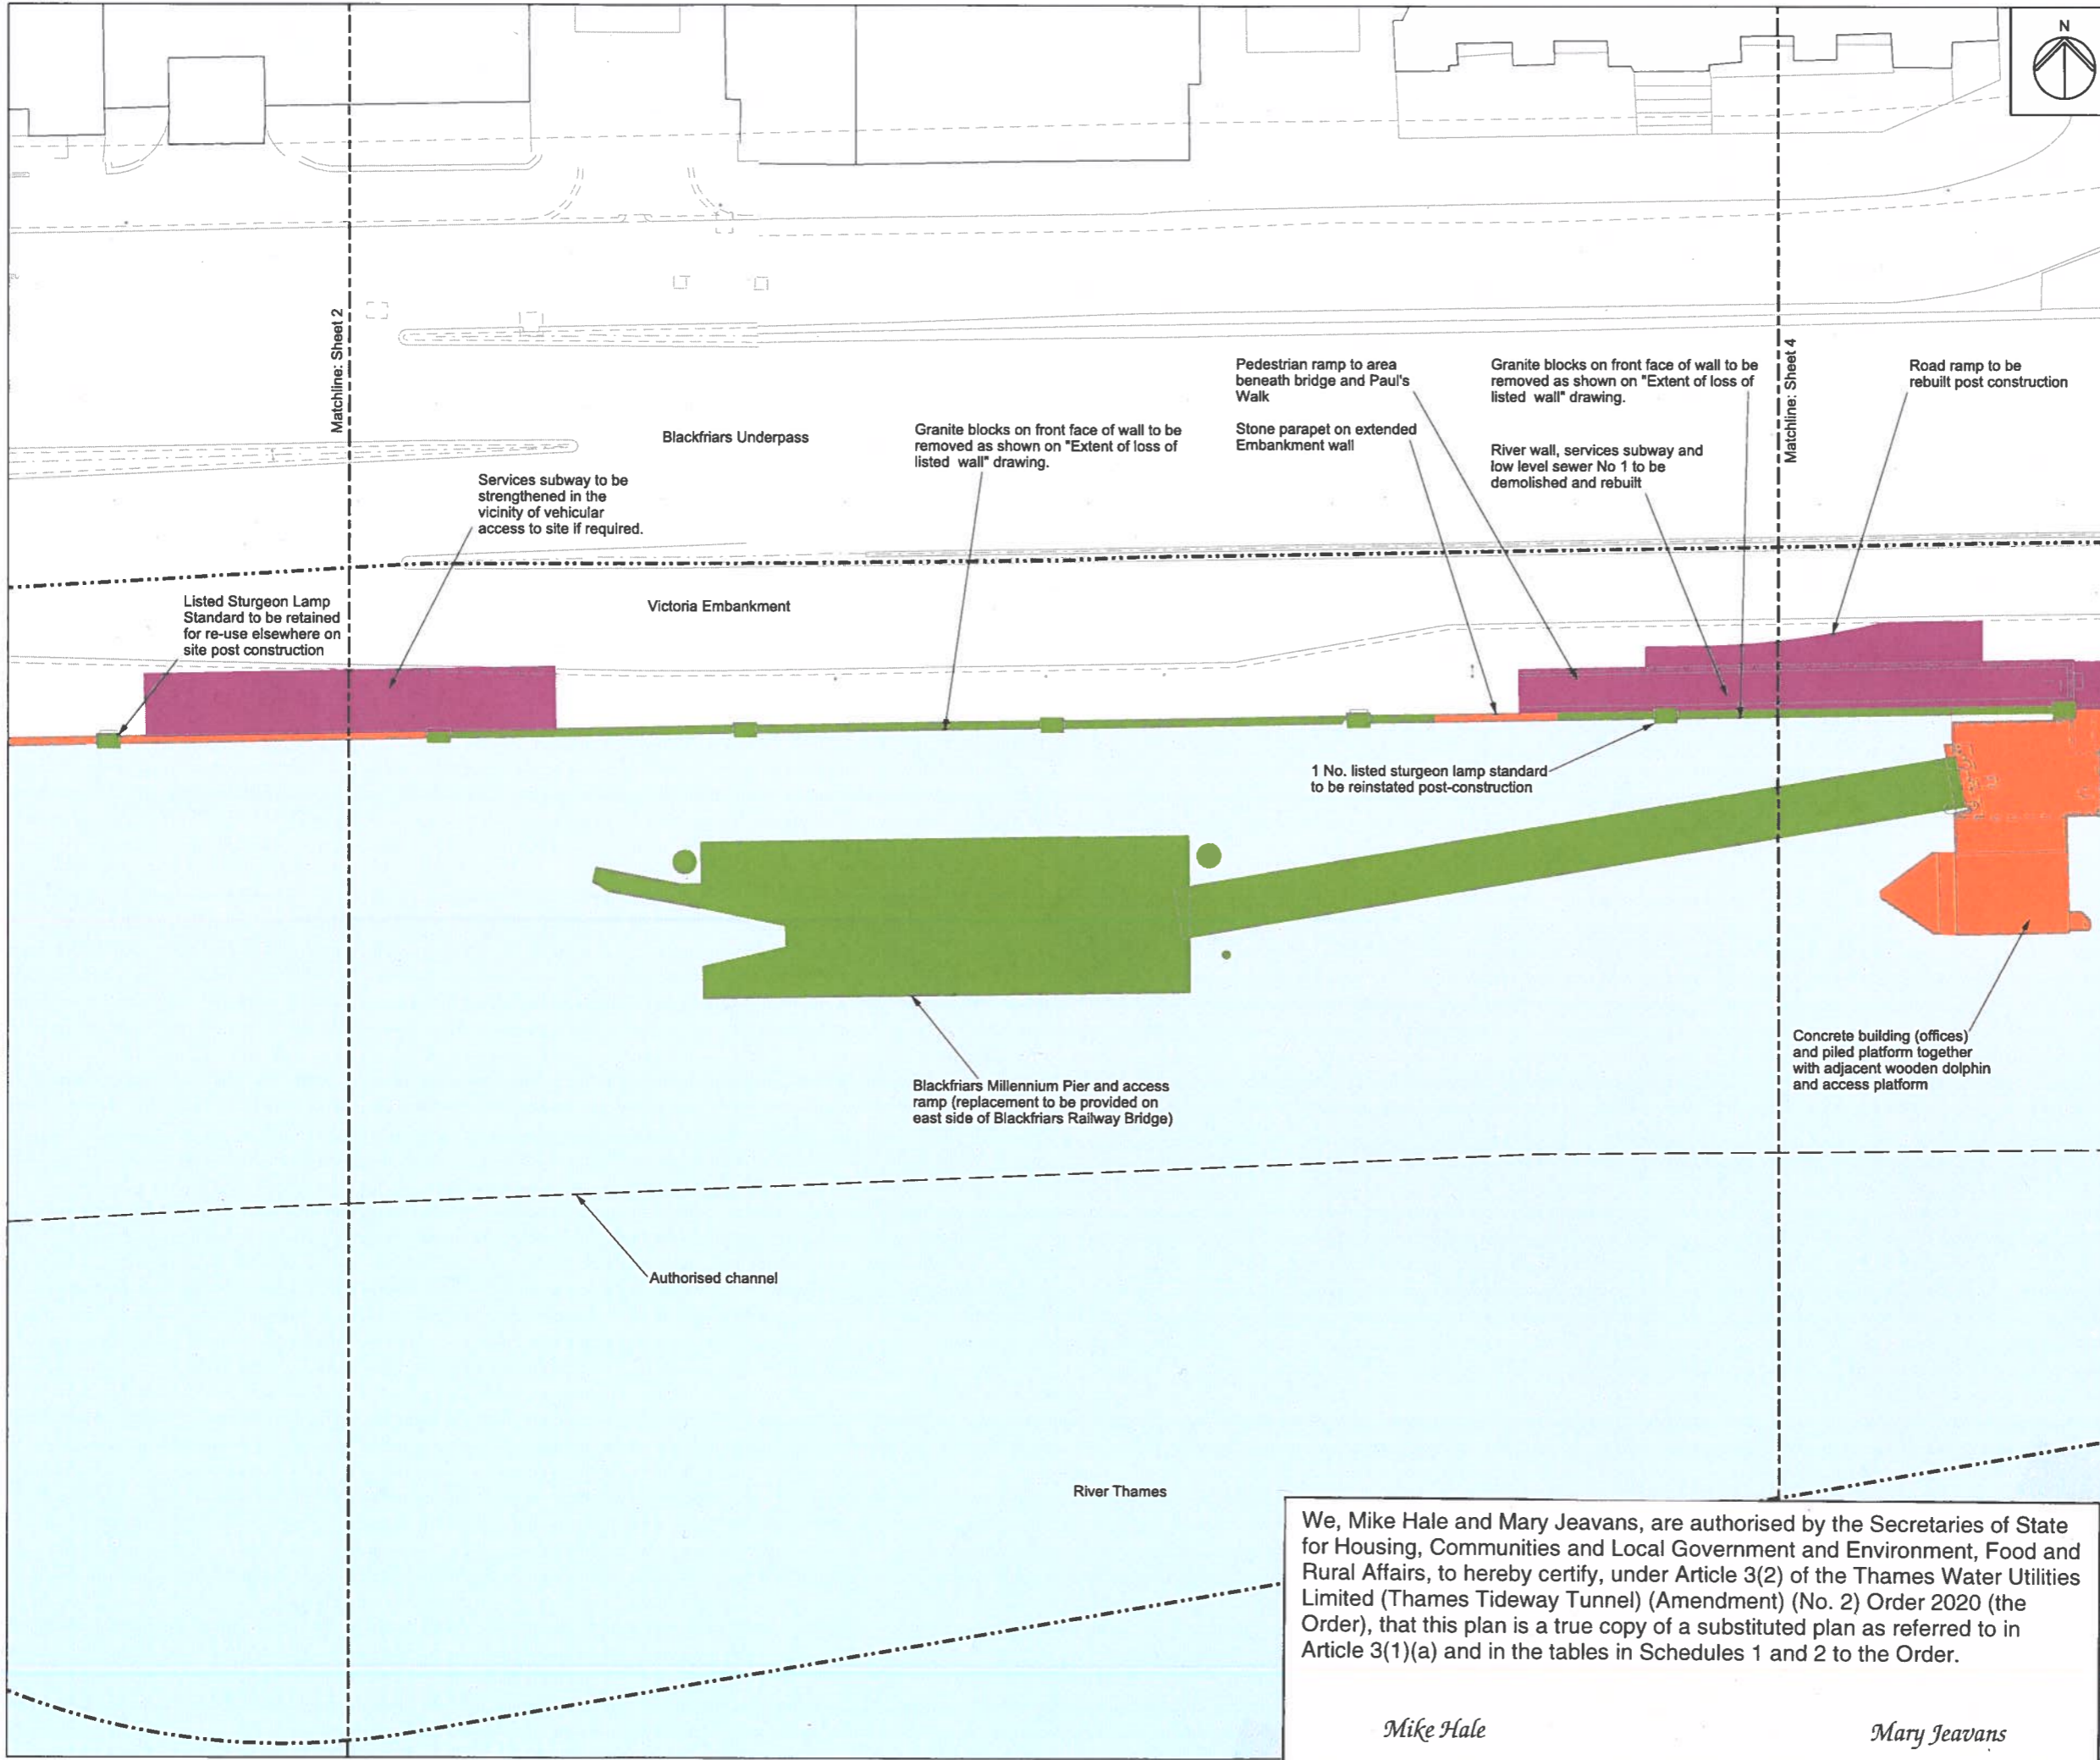

We, Mike Hale and Mary Jeavans, are authorised by the Secretaries of State for Housing, Communities and Local Government and Environment, Food and Rural Affairs, to hereby certify, under Article 3(2) of the Thames Water Utilities Limited (Thames Tideway Tunnel) (Amendment) (No. 2) Order 2020 (the Order), that this plan is a true copy of a substituted plan as referred to in Article 3(1)(a) and in the tables in Schedules 1 and 2 to the Order.

*Mike Hale*

*Mary Jeavans*

08 February 2021